


I.D. BLUMENTHAL

Total Area - 13,373 SQ. FT.
 Area Taken - 4,661 SQ. FT.
 Area Remaining - 8,712 SQ. FT.

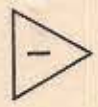

565°51'59"E

LUCINDA BLACKMON

Dadd 3328 - 512

T.A. - 4,889 SQ. FT.
 A.T. - 1,792 SQ. FT.
 A.R. - 3,097 SQ. FT.



OAKLAWN AVE.

THIS PLAN WAS PREPARED UNDER MY SUPERVISION,
 N. C. REG. ENGINEER NO. 4134
 NOTES: PROPERTY CORNERS SHOWN CIRCLED WERE LOCATED BY ACTUAL SURVEY. BEARINGS ARE BASED ON MAGNETIC NORTH.

CITY OF CHARLOTTE NORTH CAROLINA DEPARTMENT OF PUBLIC WORKS ENGINEERING DIVISION		JOB NO. SHEET 2 OF 55
REVISIONS AREA IN S.F. 2173 #2 1-21-74	PROPOSED R/W OAKLAWN AVE. PROPERTY OF LUCINDA BLACKMON	DATE Sept 1972 SCALE 1"=20'
DRAWN BY: KPS CHECKED BY: CITY ENGINEER	LUCINDA BLACKMON	DATE Sept 1972 SCALE 1"=20'