
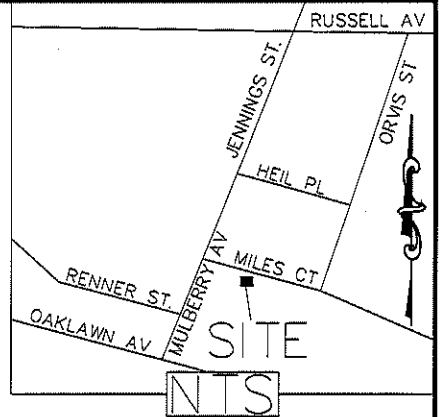


I, DAVID H. SNIDER, CERTIFY THAT THIS PLAT WAS PREPARED UNDER MY SUPERVISION AND THAT THE PLAT WAS PREPARED FOR THE PURPOSE OF EASEMENTS ONLY, AND IS NOT INTENDED TO BE A BOUNDARY SURVEY OF PROPERTY SHOWN.

David H. Snider 3/23/2010
 DAVID H. SNIDER, NC P.L.S. L-2942 DATE

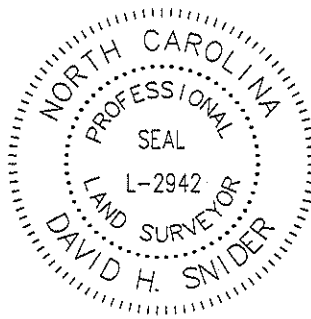

LEGEND

- NCGS MONUMENTS \triangle
- IRON PIN FOUND \circ
- CALCULATED POINT \bullet
- LINES SURVEYED
- LINES NOT SURVEYED
- TEMP. CONSTRUCTION EASEMENT
- SIDEWALK UTILITY EASEMENT
- UTILITY EASEMENT

- 1) BEARINGS AND DISTANCES SHOWN IN PARENTHESES ARE BASED ON RECORDED MAP INFORMATION.
- 2) TOTAL AREA 9,670 SQ. FT.
- 3) TEMP CONSTRUCTION EASEMENT 1,319 SQ. FT.
- 4) SIDEWALK UTILITY EASEMENT 332 SQ. FT.
- 5) UTILITY EASEMENT 20 SQ. FT.
- 6) AREA REMAINING 9,670 SQ. FT.


CURVE TABLE				
CURVE	LENGTH	RADIUS	LENGTH	RADIUS
C1	11.58	486.08	11.58'	S58°27'28"E
C2	37.79	485.97	37.78'	S55°32'51"E
C3	6.93	17.00	6.88'	S65°00'09"E
C4	44.78	405.22	44.76'	S55°22'23"E

LINE TABLE		
LINE	LENGTH	BEARING
L1	6.74	S76°41'06"E
L2	4.39	S52°24'12"E
L3	2.02	S52°24'12"E
L4	0.29	S52°24'12"E
L5	0.78	S37°45'06"W
L6	15.75	N30°21'43"E
L7	24.64	S52°14'54"E
L8	0.28	N59°57'33"W
L9	2.22	S30°21'43"W
L10	2.21	S37°45'06"W

②
 075-083-26
 JOSHUA C. WILSON
 DB 25208-722
 1725 MILES CT

③
 075-083-25
 ROBERT L. HOLLOWAY AND
 MAGGIE D. HOLLOWAY
 DB 2197-035
 1719 MILES CT

④
 075-083-24
 RAYMOND WORSLEY,
 MARIE W. MATTHEWS &
 WILLIAM WORSLEY
 DB 9965-791
 1713 MILES CT

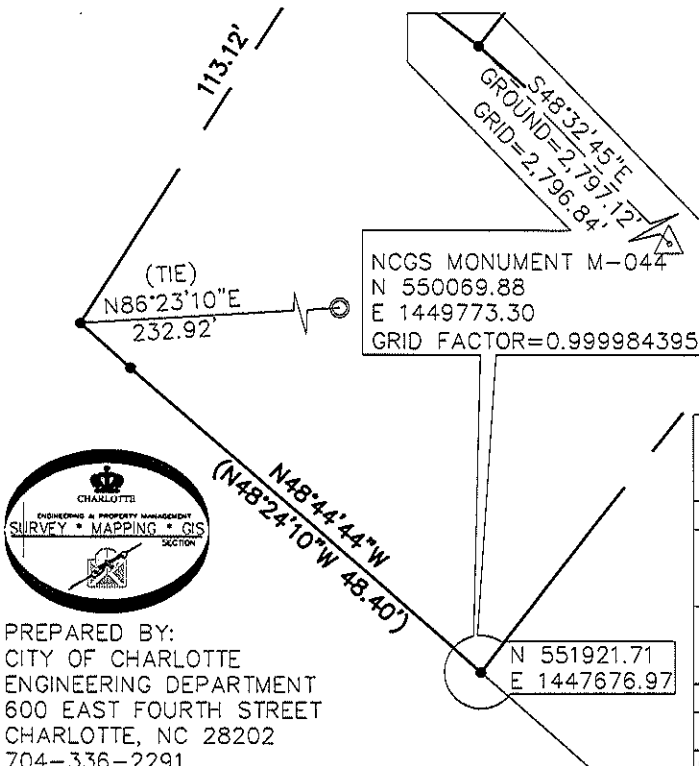

STATE OF NORTH CAROLINA
 COUNTY OF MECKLENBURG

I, _____ REVIEW OFFICER OF MECKLENBURG COUNTY, CERTIFY THAT THE MAP OR PLAT TO WHICH THIS CERTIFICATION IS AFFIXED MEETS ALL STATUTORY REQUIREMENTS FOR RECORDING.

REVIEW OFFICER _____ DATE _____



PREPARED BY:
 CITY OF CHARLOTTE
 ENGINEERING DEPARTMENT
 600 EAST FOURTH STREET
 CHARLOTTE, NC 28202
 704-336-2291

CHARLOTTE ENGINEERING DEPARTMENT		JOB NO. 512-09-014
ORVIS ST. SIDEWALK		209014
PROPERTY OF ROBERT L. HOLLOWAY AND MAGGIE D. HOLLOWAY CHARLOTTE, MECKLENBURG CO., NC		SHEET 1 OF 1
REVISIONS	SCALE 1"=20'	DATE
DRAWN BY P.S.	CHECKED BY DS	SURVEY SUPVR. <i>JNR</i>
K:\AutoCad\En_su-LD4\209014 ORVIS ST\dwg\Plats\#3 ORVIS 075-083-25		