

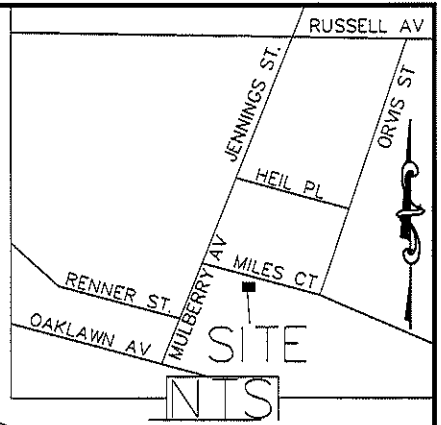


I, DAVID H. SNIDER, CERTIFY THAT THIS PLAT WAS PREPARED UNDER MY SUPERVISION AND THAT THE PLAT WAS PREPARED FOR THE PURPOSE OF EASEMENTS ONLY, AND IS NOT INTENDED TO BE A BOUNDARY SURVEY OF PROPERTY SHOWN.

David H. Snider 3/13/2010
 DAVID H. SNIDER, NC P.L.S. L-2942 DATE

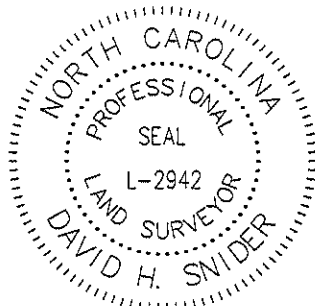

- 1) BEARINGS AND DISTANCES SHOWN IN PARENTHESES ARE BASED ON RECORDED MAP INFORMATION.
- 2) TOTAL AREA 13,525 SQ. FT.
- 3) TEMP CONSTRUCTION EASEMENT 1,021 SQ. FT.
- 4) SIDEWALK UTILITY EASEMENT 543 SQ. FT.
- 5) AREA REMAINING 13,525 SQ. FT.

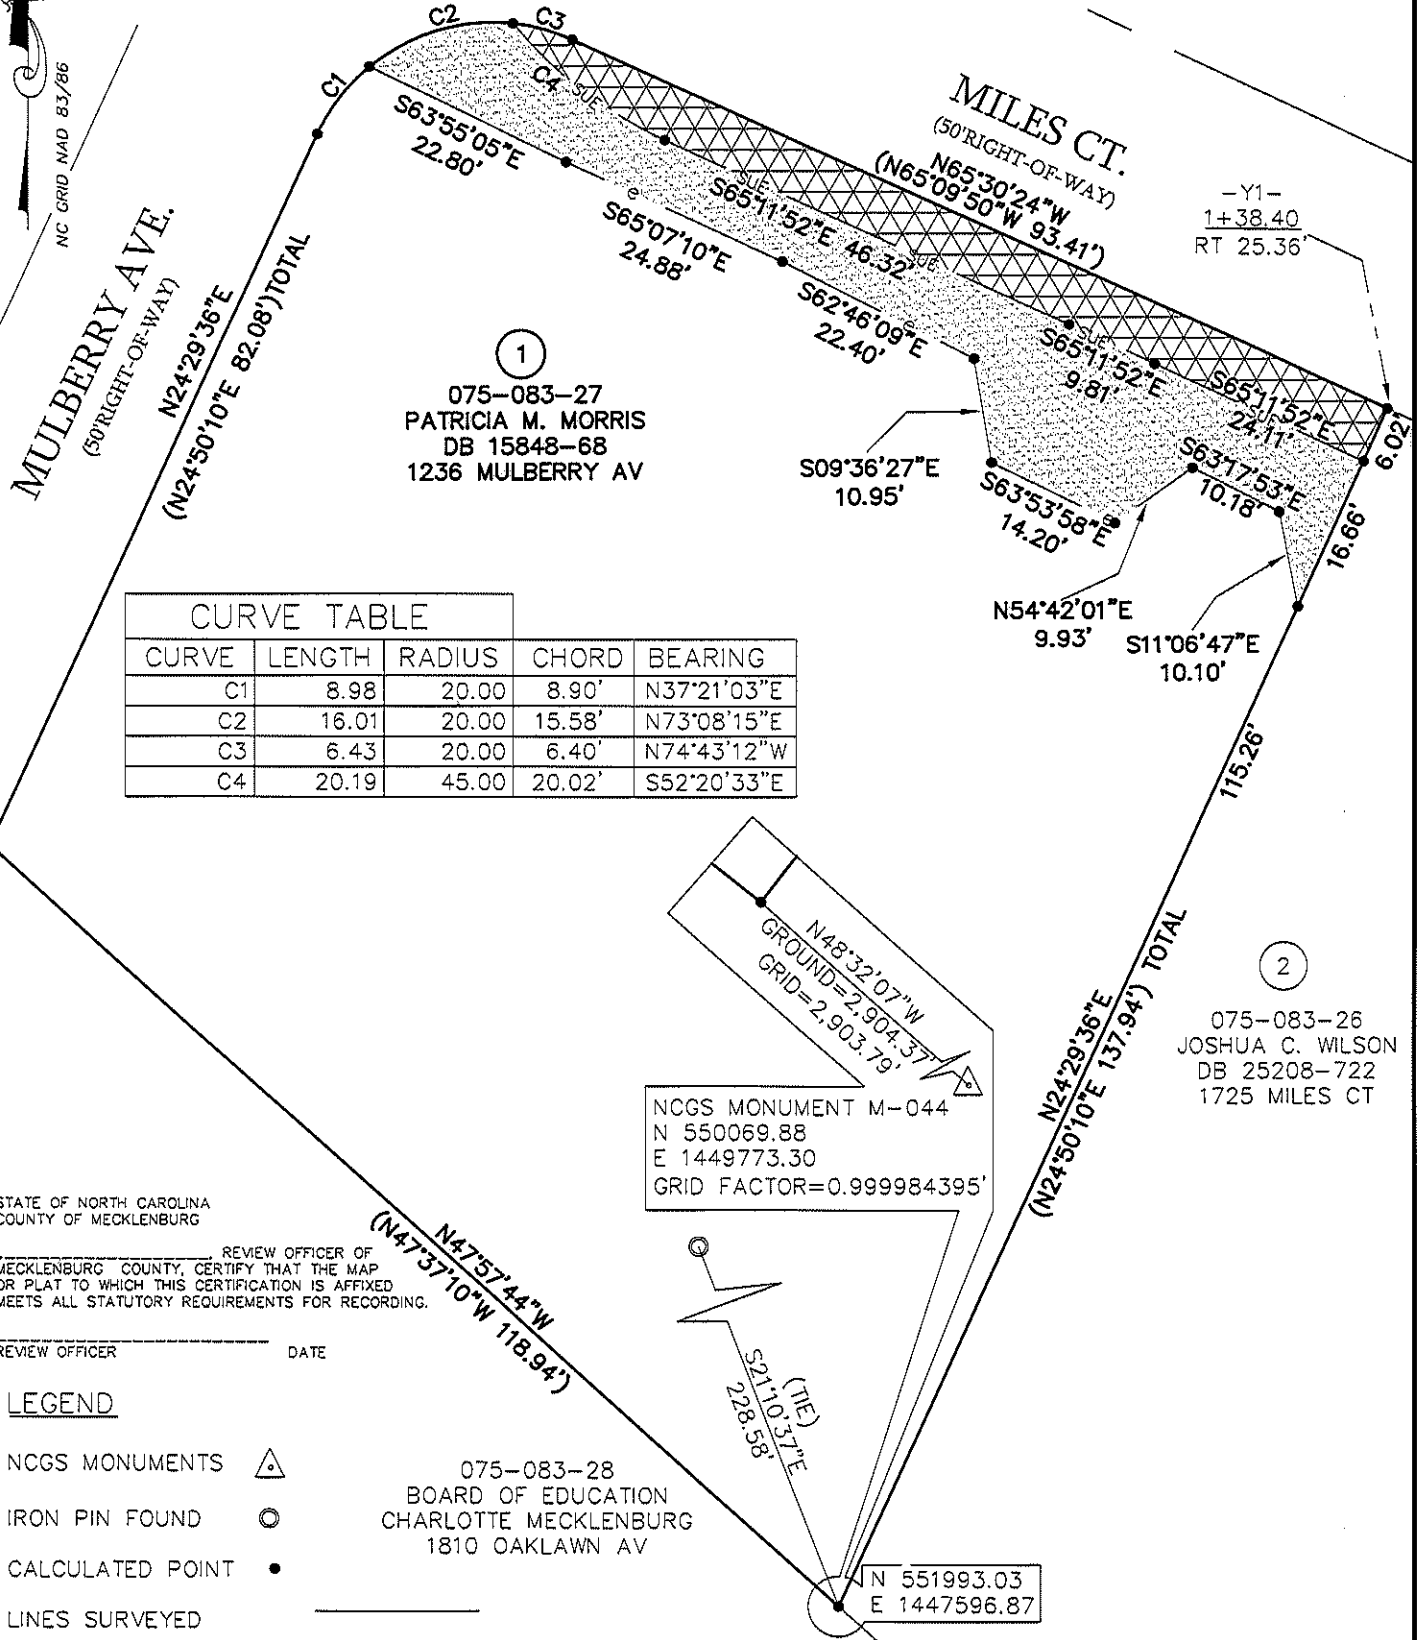

ACQUISITION BY DB 26406 pg 9.56