

THIS PLAN WAS PREPARED UNDER MY SUPERVISION.
 R. C. ROSS, ENGINEER NO. 4134

PROPERTY CORNERS SHOWN CIRCLED WERE LOCATED BY ACTUAL SURVEY. BEARINGS ARE BASED ON MAGNETIC NORTH.



ROBBIE G. ROSS &

R. F. DRAPER

Deed 2840-299
 1876-180

TA.-19210 Sq. Ft.
 A.T.-869 Sq. Ft.
 A.R.-18341 Sq. Ft.


**FIRST BAPTIST
 CHURCH COLORED
 INC.**

Deed 2172-145

TA.-22,172 Sq. Ft.
 A.T.- 1045 Sq. Ft.
 A.R.-21,126 Sq. Ft.

ELLEN H. JOHNSON
 Deed - 2627-400

TA.-8363 Sq. Ft.
 A.T.-997 Sq. Ft.
 A.R.-7366 Sq. Ft.

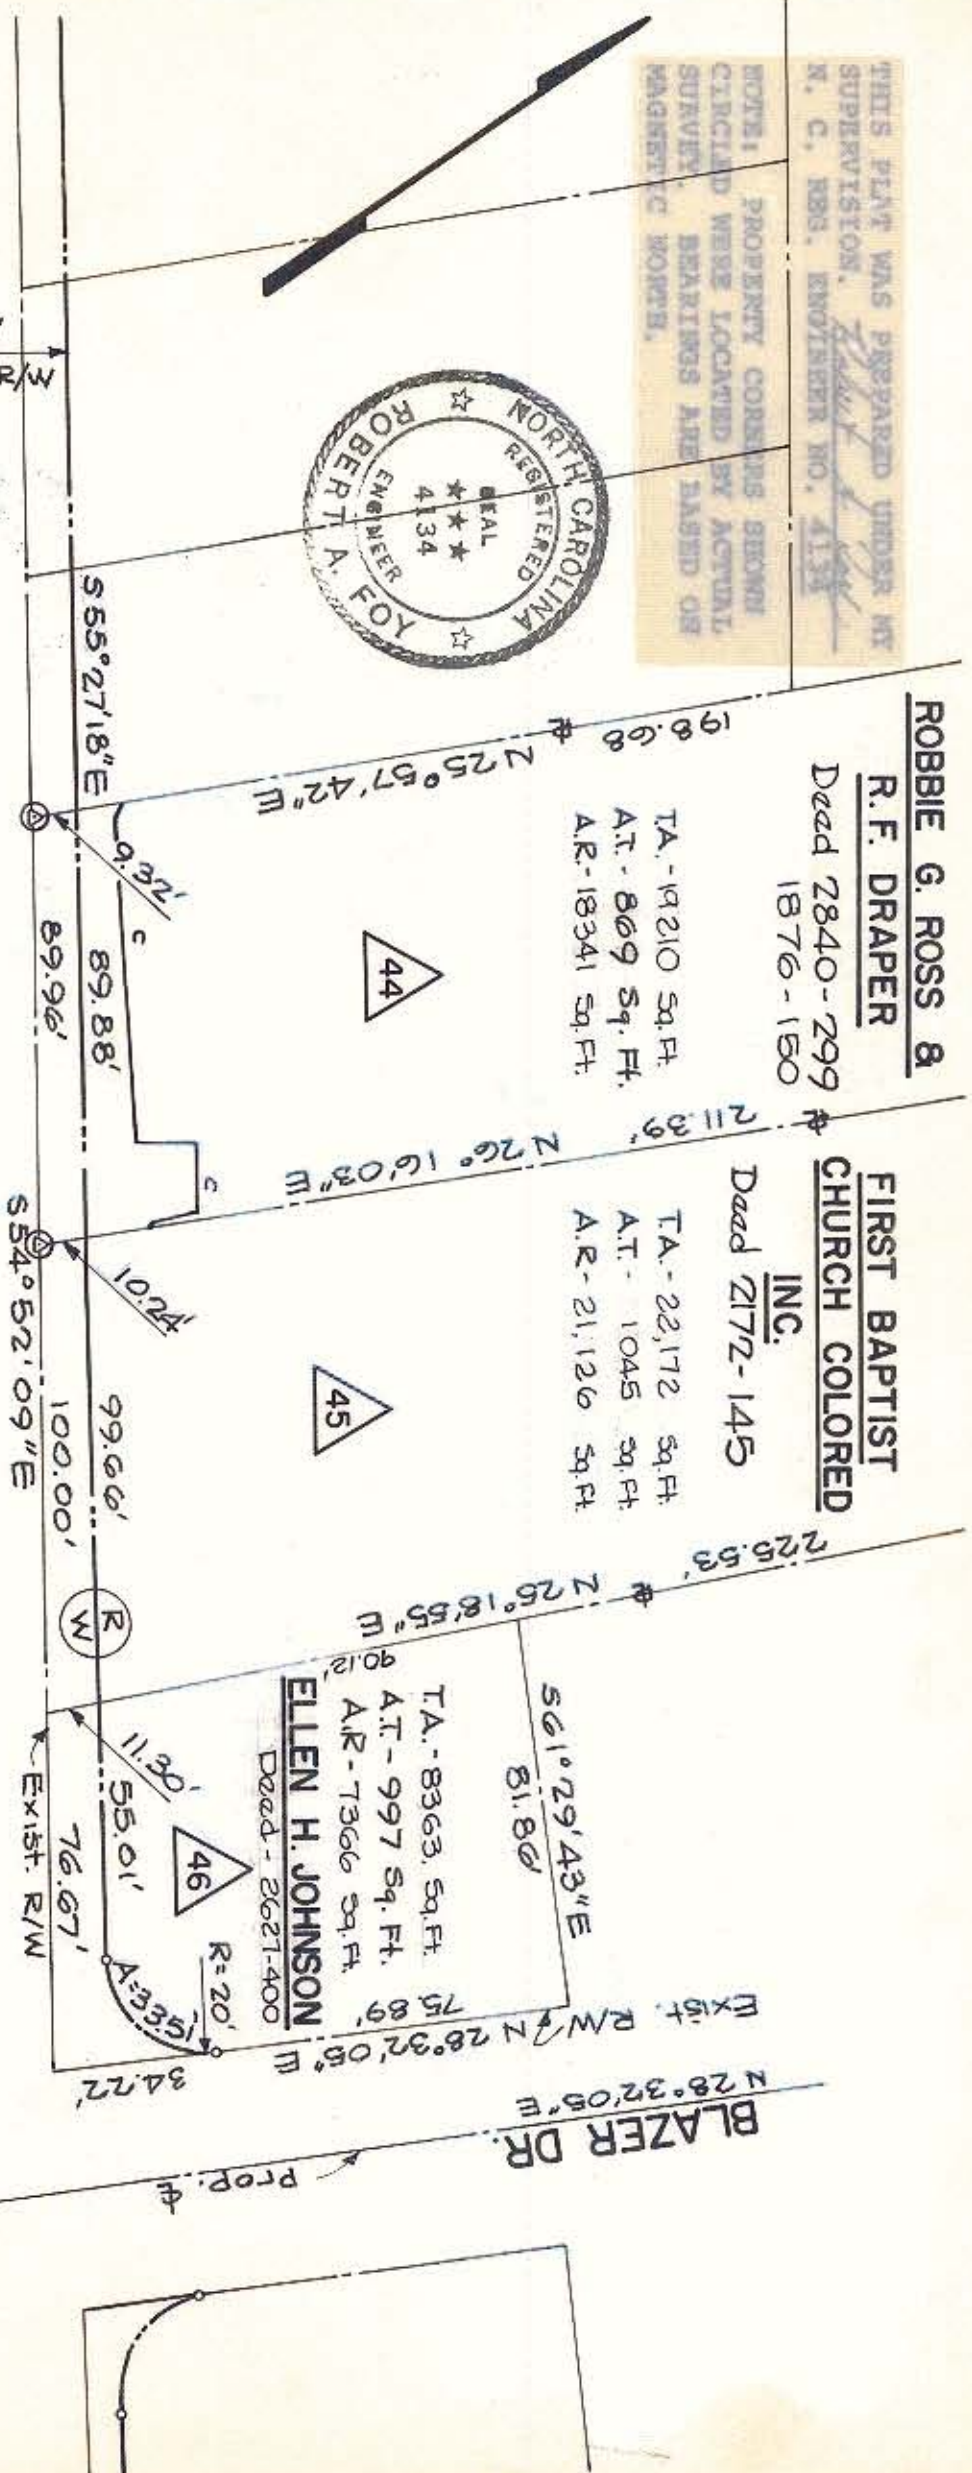

CITY OF CHARLOTTE NORTH CAROLINA DEPARTMENT OF PUBLIC WORKS ENGINEERING DIVISION	
REVISIONS OWNER'S NAME 6-113 SDC	DRAWN BY CHECKED BY CITY ENGINEER
PROPOSED R/W OAKLAWN AVE.	PROPERTY OF R.F. DRAPER and ROBBIE G. ROSS
JOB NO.	FILE NO.
SHEET 44	OF 55
DATE Supt. 1972 SCALE 1"=40'	