


MARY ELOUISE DYE
 DEED 1379-50
 Total Area 8,000 Sq. Ft.
 Area Taken 8,000 Sq. Ft.



Revised
3/28/74

BLOCK 2

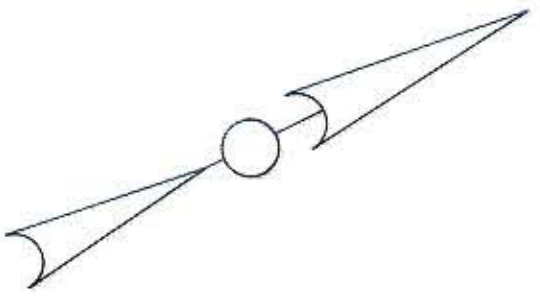

This plat was prepared under my
 supervision *K.G. Gillis*
 N.C. Reg. Engineer No. *4343*

NOTE: Property corners shown
 circled were located by actual
 survey. Bearings are based on
 N. C. GRID

CITY OF CHARLOTTE NORTH CAROLINA DEPARTMENT OF PUBLIC WORKS ENGINEERING DIVISION		JOB NO. _____
PROPOSED R/W OAKLAWN AVE.	PROPERTY OF MARY ELOUISE DYE	FILE NO. <i>RW 75</i>
REVISIONS _____	DRAWN BY SBC CHECKED BY JSS CITY ENGINEER	SHEET 2 OF 8
DATE 3-8-74	SCALE 1" = 20'	DATE 3-8-74

075-104-02