



Approved by _____
R/W Agent

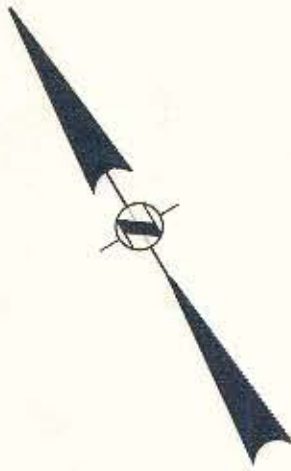

WAYT STREET

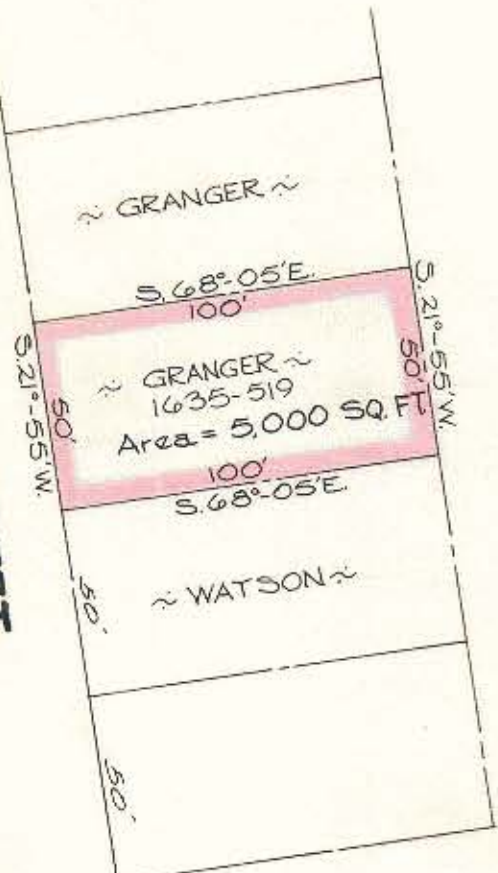

~ CHARLOTTE HOUSING AUTHORITY ~

NOTE: Property corners shown circled were located by actual survey. Bearings are based on Record Map, M.B. 3-403

TINNIN STREET



This plat was prepared under my supervision *K. J. Gillis*
N.C. Reg. Engineer No. 4343

Parcel #6

CITY OF CHARLOTTE NORTH CAROLINA ENGINEERING DEPARTMENT		JOB NO. 513-70 -304
REVISIONS	N.C. OPEN SPACE CONTRACT PROJECT NO. 51	FILE NO.
DRAWN BY <i>Craig</i>	PROPERTY OF VICTORIA GRANGER (WIDOW)	SHEET 2
CHECKED BY <i>...</i>	DATE Dec., 1971	OF 2
CITY ENGINEER <i>K. J. Gillis</i>	SCALE 1" = 50'	