


10-110-82

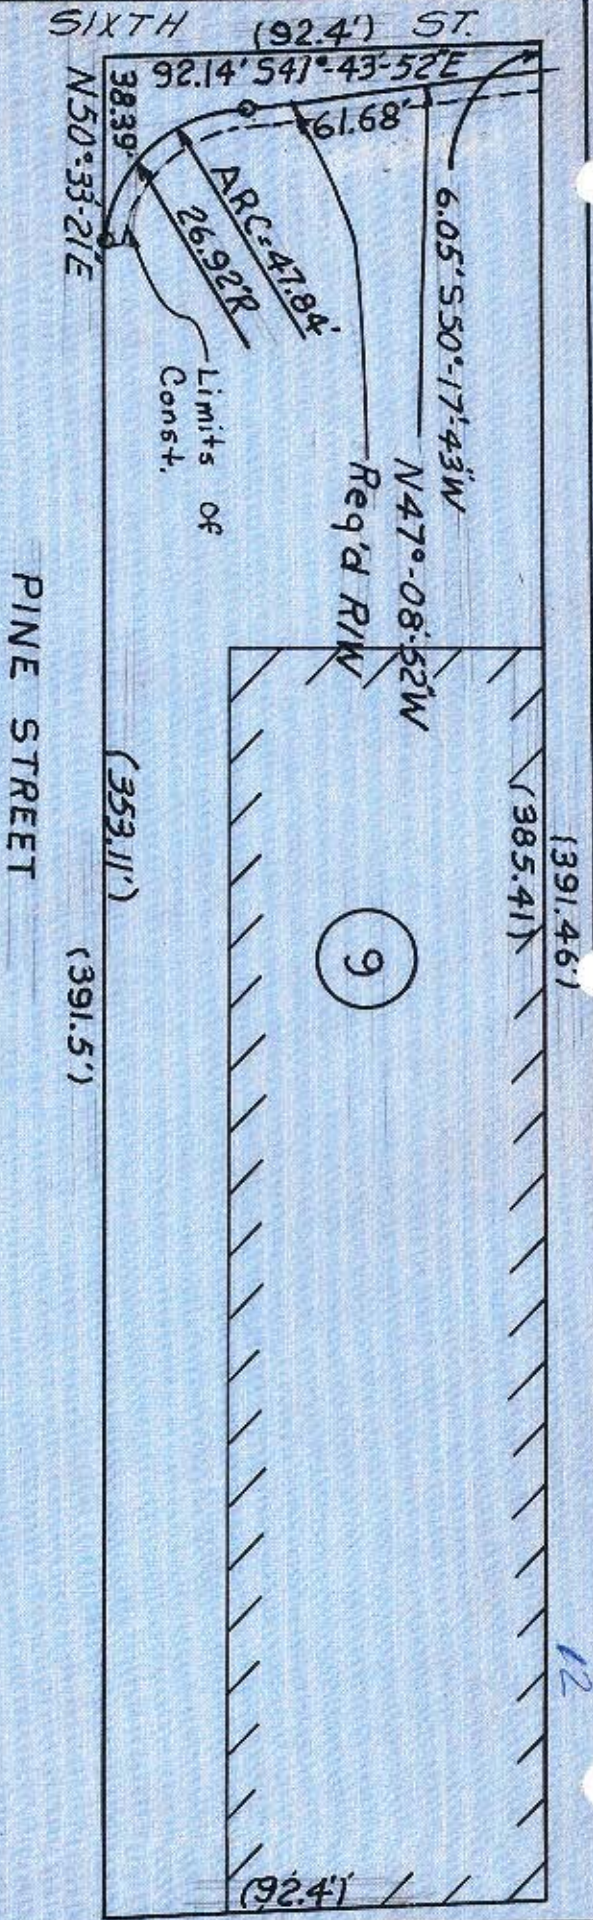

Area	Sq. Ft.
Taking	1039
Severance	35405
Total	36444

*Dimensions in Parentheses  
( ) are dead dimensions.*

C.W. UPCHURCH & WIFE, PRISCILLA P. UPCHURCH  
 DEED BOOK 1158 PAGE 31  
 MAP 4-5 BLOCK 55 LOTS 1 & 10  
 SCALE 1" = 40'

*Wilbur Smith and Associates, Inc. Designs*  
 CONSULTING ENGINEERS  
 COLUMBIA, S. C. WINSTON-SALEM, N. C. RICHMOND, VA.

SIXTH ST.  
 PROJECT  
 NOV. 1966

12