


25

POPLAR ST.

SIXTH ST.

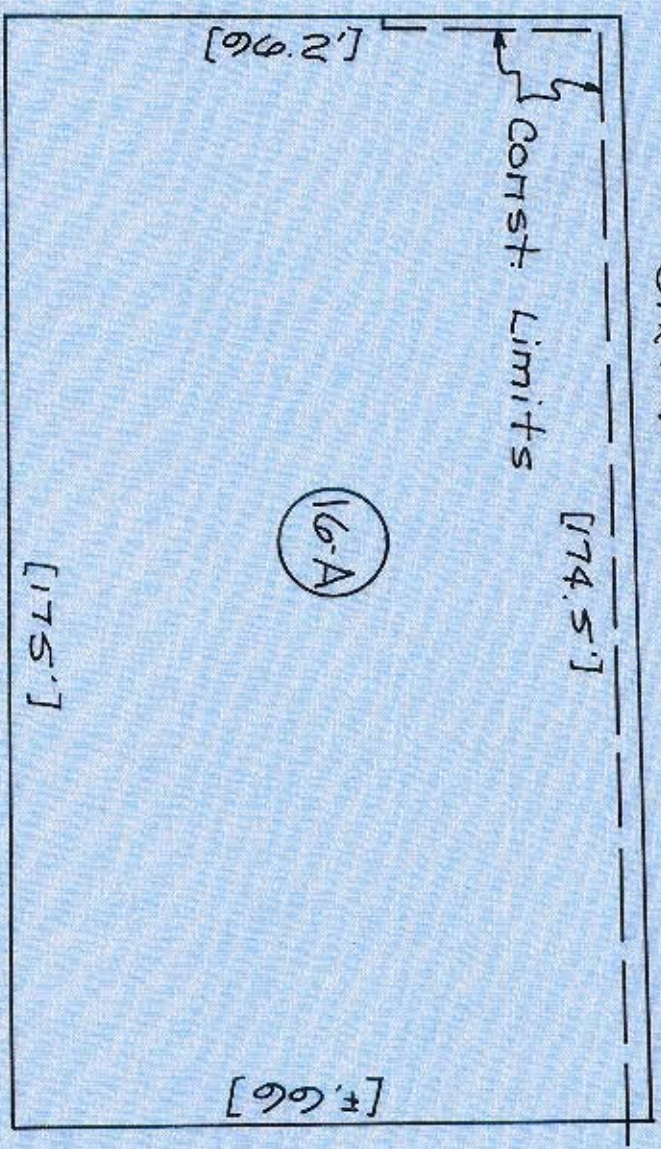

Dead dimensions are
in paranthasas ().

ST. PETERS HOSPD. FOUNDATION INC.
DEED BOOK PAGE MAP 4-1
BLOCK 28 LOT 1
Scale: 1" = 30'

Wilbur Smith and Associates, Inc. Design
CONSULTING ENGINEERS
COLUMBIA, S. C. WINSTON-SALEM, N. C. RICHMOND, VA.

Sixth St. Project
NOV. 1966

78-012-