


CHURCH ST.

10+50 -

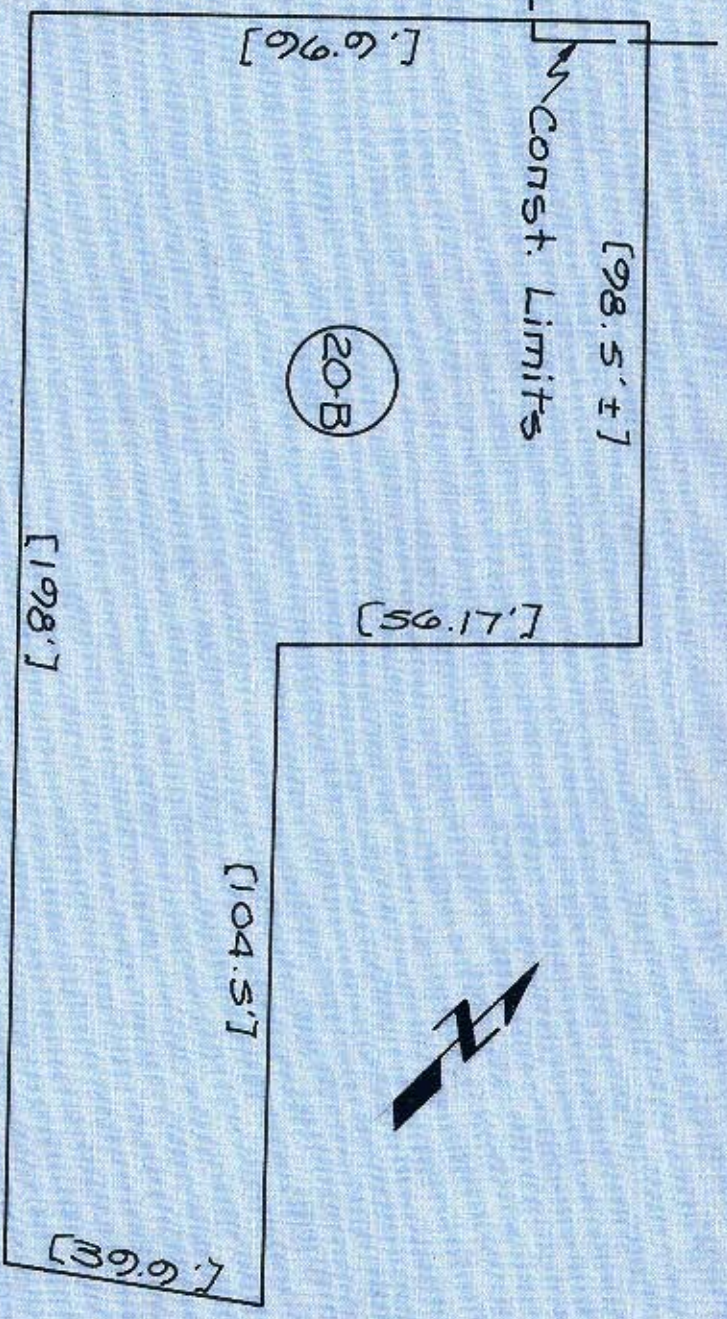

Dead dimansions are
in paranthasas ().

THOMAS CADILLAC OLDSMOBILE INC.

DEED BOOK PAGE MAP 4-1

BLOCK 2 LOT 22

Scale: 1" = 30'

Wilbur Smith and Associates, Inc. Design

CONSULTING ENGINEERS

COLUMBIA, S. C.

WINSTON-SALEM, N. C.

RICHMOND, VA.

Sixth St. Project

NOV. 1966

78-013-01/22