

NOTE: Property corners shown circled were located by actual survey. Bearings are based on

DEED

Approved by \_\_\_\_\_

R/W Agent

D.L. PHILLIPS  
INVESTMENT BUILDERS  
INC.

078-013-18

DEED BOOK 2689

PAGE 308

PROPOSED

CONST. EASEMENT

N 43-02 W

50'


149' TOTAL

S 49-56 W

W SIXTH ST.

148' TO N. CHURCH

BEARINGS AND DISTANCES  
TAKEN FROM DEED  
BOOK 2689 PAGE 308

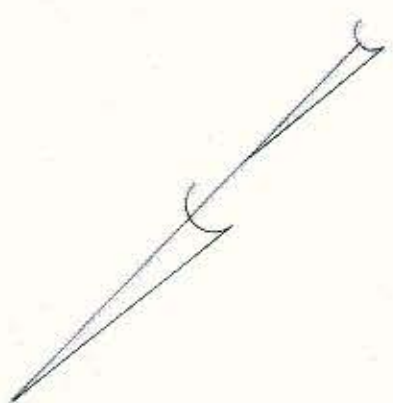

This plat was prepared under my supervision  
*C. D. Beckling*  
W.C. Reg. Engineer No. 36591

CITY OF CHARLOTTE  
NORTH CAROLINA  
ENGINEERING DEPARTMENT

CONST. EASEMENT

117 W. SIXTH ST.

JOB NO.

FILE NO.

SHEET

DRAWN BY G.C.H.

CHECKED BY CITY ENGINEER

DATE MAY 14 1971 SCALE 1" = 30'

OF

41-584