


(24)

SIXTH ST.

TRYON ST.

| | |
|-----------|---------|
| Area | Sq. Ft. |
| Taking | 1756 |
| Severance | 4695 |
| Total | 6451 |

Dimensions in parentheses
() are dead dimensions

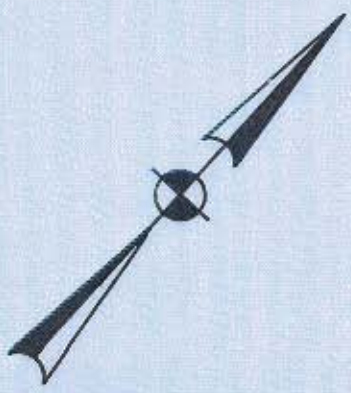

John D. Shaw
 Deed Book 220 Page 454
 Map 4-2 Block 3 Lot 11
 Scale 1" = 20'

Wilbur Smith and Associates, Inc. Design
 CONSULTING ENGINEERS
 COLUMBIA, S. C. WINSTON-SALEM, N. C. RICHMOND, VA.

SIXTH ST.
 PROJECT
 NOV. 1966

78-024-01