


8

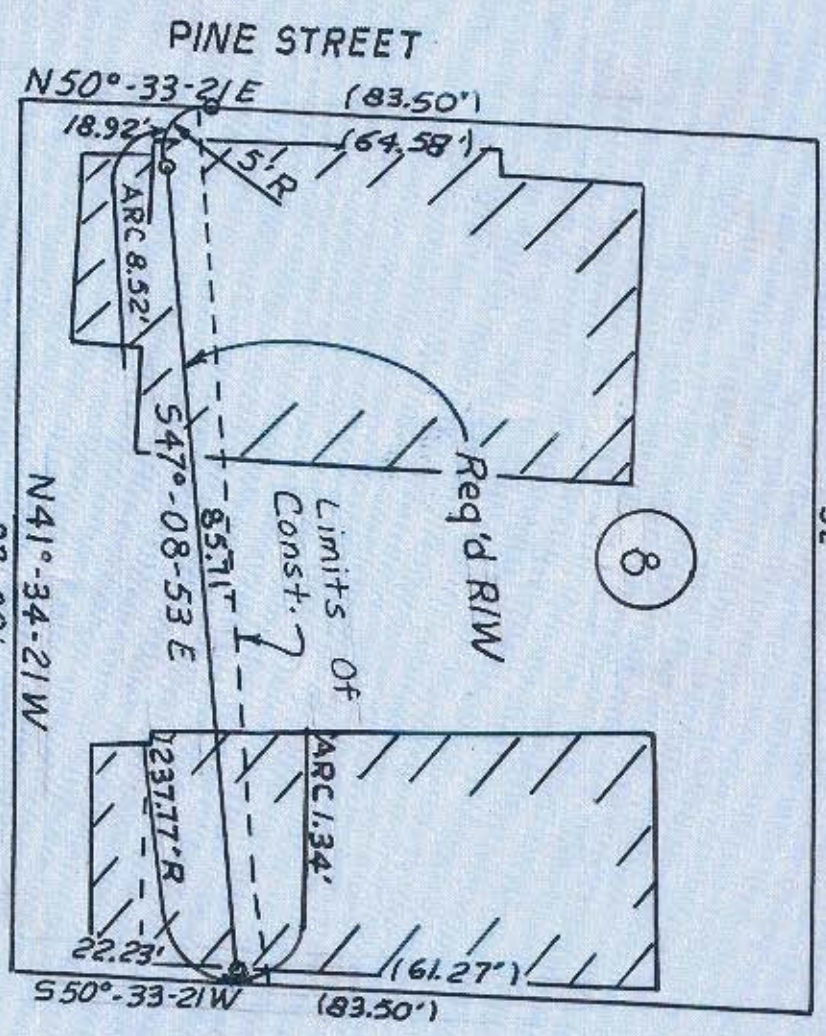

J.C. BARENTINE & LEE KINNEY
 DEED BOOK 2043 PAGE 308
 MAP 4-6 BLOCK 56 LOTS 15 & 16
 SCALE 1"=20'

Area	Sq. ft.
Taking	1636
Severance	6040
Total	7676

Deed dimension are
 in parentheses ().

Willard Smith and Associates, Inc. Design
 CONSULTING ENGINEERS
 COLUMBIA, S. C. WINSTON-SALEM, N. C. RICHMOND, VA.

SIXTH ST.
 PROJECT
 NOV. 1966

78-026-