

N. PINE STREET

N 51° 44' 00" E

140.0'

(11)

078-026-01

DEED 3527-315

Total Area 6,083 Sq. Ft. = 140Ac.

140.0'

N 51° 44' 00" E

(10)

S 40° 00' E


43.5'

ALLEY

S 40° 00' E

43.5'

W. SEVENTH STREET

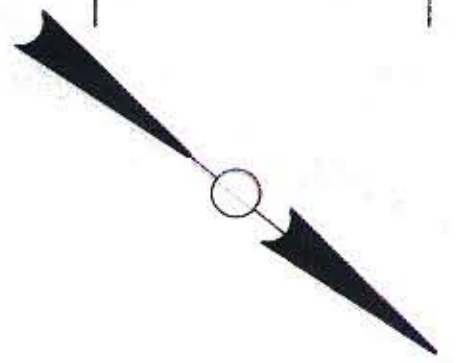

NOTE: Property corners shown circled were located by actual survey. Bearings are based on DEED 3020-543

This plat was prepared under my supervision
Stephen A. Gilbert
 M.C. Reg. Engineer No. 6233

CITY OF CHARLOTTE NORTH CAROLINA DEPARTMENT OF PUBLIC WORKS ENGINEERING DIVISION		JOB NO. _____
REVISIONS _____	PROPERTY TO BE ACQUIRED BY CITY OF CHARLOTTE PROJECT NO. 516-75-188	FILE NO. _____
DRAWN BY HST CHECKED BY <i>[Signature]</i> CITY ENGINEER	PARCEL NO. 11	SHEET 11
DATE DEC. 5, 1975	SCALE 1" = 20'	OF 13

78-26-01