


W. SEVENTH ST.

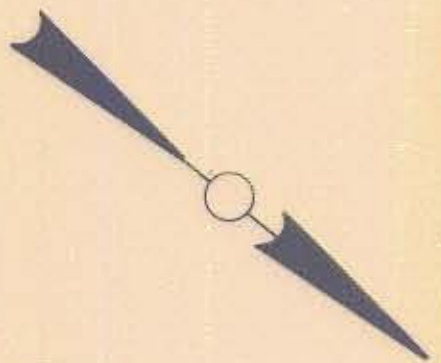

NOTE: Property corners shown, controlled were located by actual survey. Bearings are based on DEED 3020-543

This plat was prepared under my supervision  
*Stephen A. Gilbert*  
 N.C. Reg. Engineer No. 6233

|   |   |   |                     |
|---|---|---|---------------------|
| CITY OF CHARLOTTE<br>NORTH CAROLINA<br>DEPARTMENT OF PUBLIC WORKS<br>ENGINEERING DIVISION |   | PROPERTY TO BE ACQUIRED BY<br>CITY OF CHARLOTTE<br>PROJECT NO. 516-75-188 | JOB NO.<br>FILE NO. |
| REVISIONS   | DRAWN BY HST<br>CHECKED BY SGA<br>CITY ENGINEER | PARCEL NO. 9  | SHEET 9<br>OF 13    |
| DATE DEC. 5, 1975 SCALE 1" = 30'  |   |   |                     |

24-26-01