


Deed dimensions are in
Parrthasas ().

T.B. WHITTED & M.W. EFIRD
DEED BOOK PAGE
MAP 4-5 BLOCK 81 LOT 3
SCALE 1" = 20'

William Smith and Associates, Inc. Design
CONSULTING ENGINEERS
COLUMBIA ST.C. WINSTON-SALEM, N. C. RICHMOND, VA.

SIXTH ST
Project

NOV. 1966

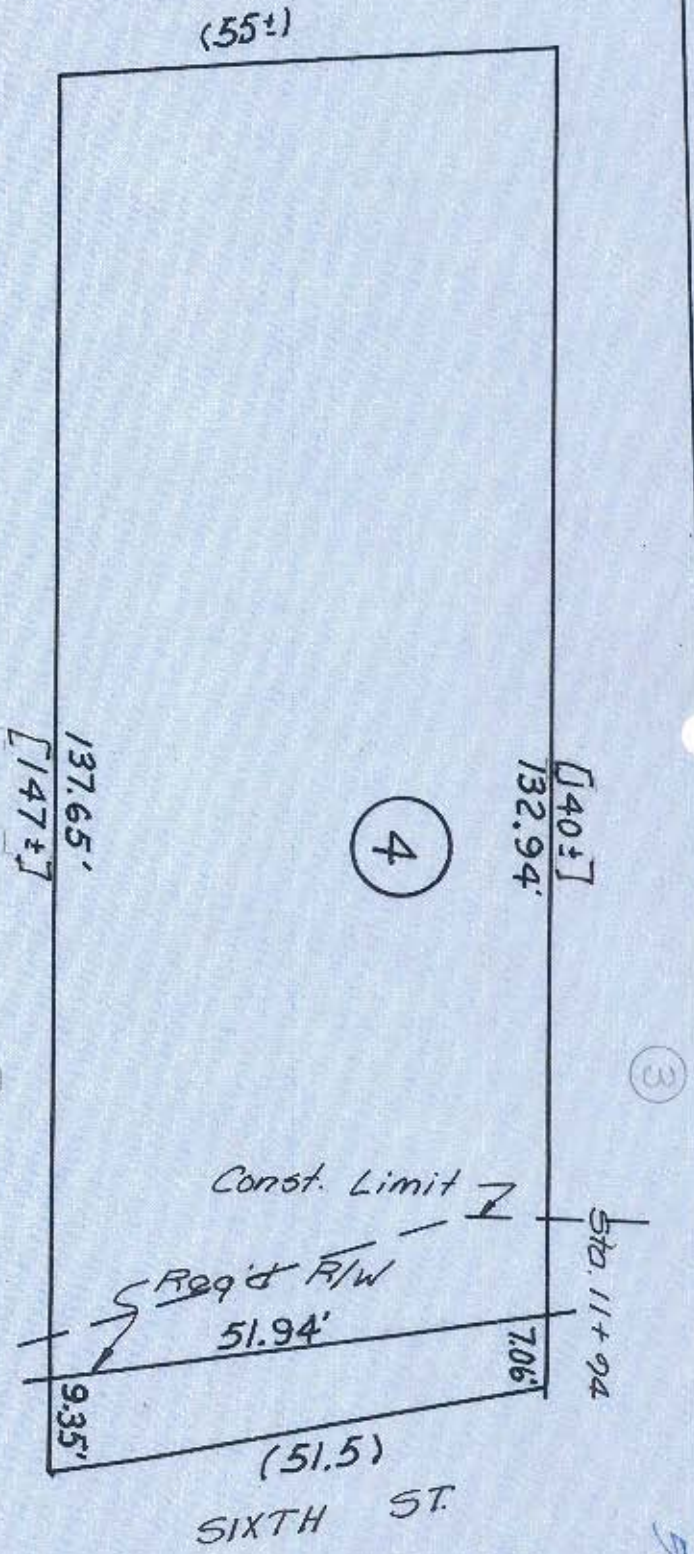

Area	Sq. Ft.
Taking	422
Severance	7208
Total	7630

78-053-03