



N. GRAHAM STREET

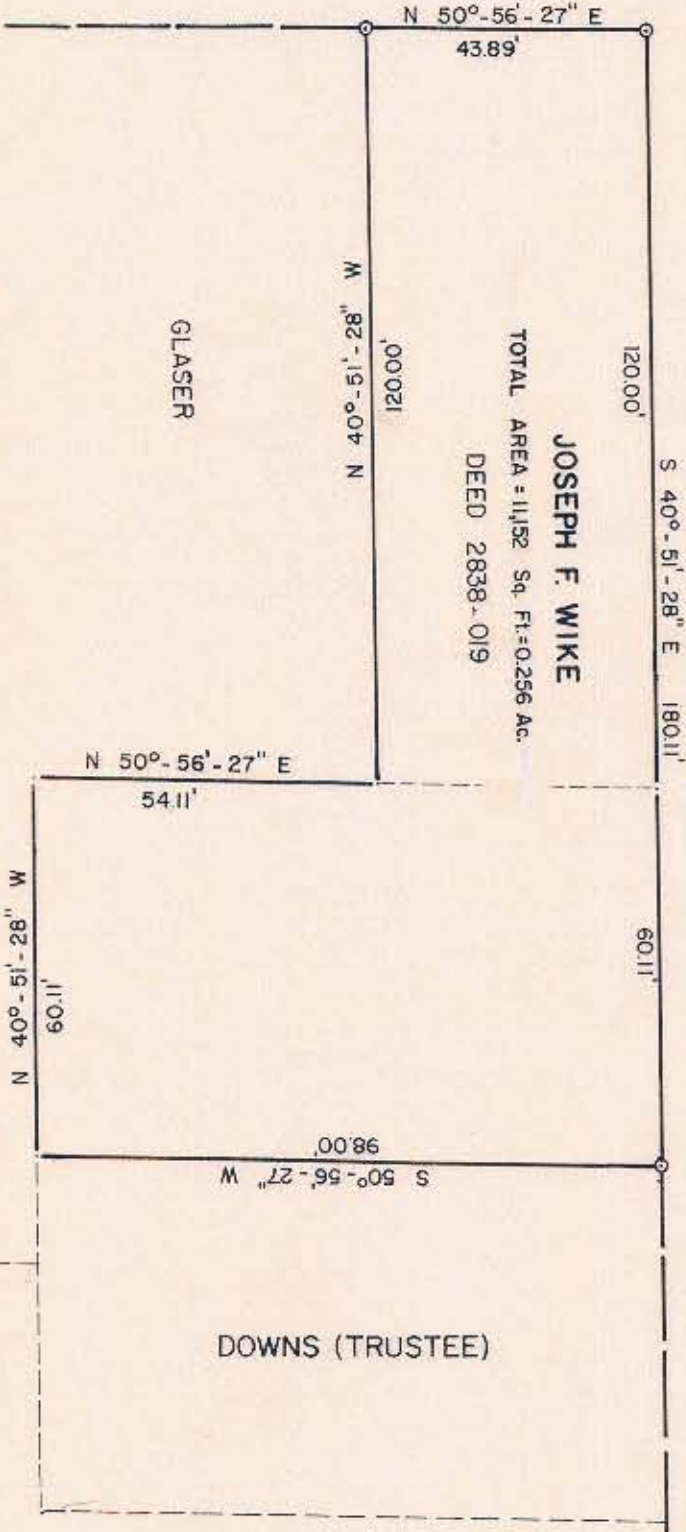

W. EIGHTH STREET

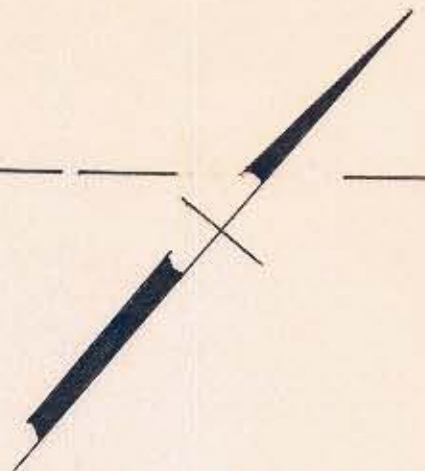

This plat was prepared under my supervision _____
 N. C. Reg. Surveyor No. _____

NOTE: Property corners shown circled were located by actual survey. Bearings are based on _____

CITY OF CHARLOTTE NORTH CAROLINA DEPARTMENT OF PUBLIC WORKS ENGINEERING DIVISION			
REVISIONS	PROPERTY TO BE ACQUIRED BY	JOB NO. 612-76-193	
	CITY OF CHARLOTTE	FILE NO.	
	PROPERTY OF	SHEET	
	JOSEPH F. WIKE	1	
DRAWN BY CAB		OF	
CHECKED BY		2	
CITY ENGINEER	DATE FEB. 16, 1979	SCALE 1" = 30'	

78-069