


TENTH STREET

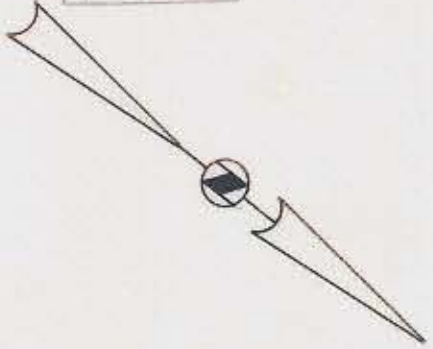

This plat was prepared under my supervision R. B. Bell
N.C. Reg. Engineer No. 4343



118.67'

40'

38'

RW
MON

941-40-27E
112.67'

CITY OF CHARLOTTE

9,787 SQ. FT.
0.225 ACRES

RAD. = 137'
ARC = 178.54'

117.40'
N.50.46.57E

HALLMAN

PINE STREET - ELEVENTH STREET

CONNECTOR

NORTHWEST EXPRESSWAY

NOTE: Property corners shown circled were located by actual survey. Bearings are based on NORTHWEST EXPRESSWAY PLANS

CITY OF CHARLOTTE NORTH CAROLINA DEPARTMENT OF PUBLIC WORKS ENGINEERING DIVISION		JOB NO. 412-78
REVISIONS	PROPERTY OF CITY OF CHARLOTTE	FILE NO. RW-76
DRAWN BY: GAG	PINE ST. - ELEVENTH ST. CONNECTOR	SHEET 1
CHECKED BY: JSS		OF 1
CITY ENGINEER	DATE: MAR 1974	SCALE: 1" = 40'

18-08

78-081-01