


HAIRE
TAX CODE
078-122-04

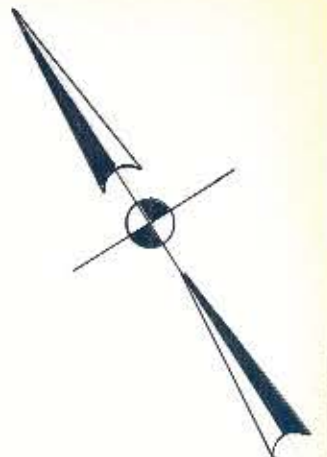

S. 48°-01'-44"E
93.30'

(4)

DEED 4507-420
TAX CODE 078-122-05

ERNEST CRAWFORD

TOTAL AREA = 14,165 SF = 0.325 AC.
AREA TAKEN = 185 SF = 0.004 AC.
AREA REMAINING = 13,980 SF = 0.321 AC.

CROWELL
TAX CODE
078-122-06

STREET

146.60' total

50' R/W

96.62'

CEDAR

N. 33°-28'-53"E

NORTH

TEMP. CONST. EASMT

49.98'
R=127.90'
A=44.51'

S. 30°-39'-16"W
149.94'

101.10' total

85.94'

WEST

N. 46°-52'-44"W

TRADE

STREET

R/W VARIES

This map was prepared for the purpose of right of way or easement acquisition only, and is not intended to be a boundary survey of the property shown.

NOTE: Property corners shown circled were located by actual survey. Bearings are based on DEED 4482-908



This plat was prepared under my supervision. Stephen A. Gilbert
N. C. Reg. Surveyor No. L-1785

CITY OF CHARLOTTE NORTH CAROLINA DEPARTMENT OF PUBLIC WORKS ENGINEERING DIVISION		
REVISIONS	PROPERTY TO BE ACQUIRED BY	JOB NO.
EASMT 3-24-83	CITY OF CHARLOTTE	02-001
	PROPERTY OF	FILE NO.
	ERNEST CRAWFORD	
DRAWN BY PJM		SHEET
CHECKED BY RM		4
DATE 12-15-82	SCALE 1"=20'	OF
		6

FILE 78-12.2