

R/W VARIES

WEST FIFTH STREET

S. 48°-34'-46" E 91.51'

147.37' total

DEED - 4482 - 908

TAX CODE 078-123-15

MICHAEL P. DELEO AND WF. SAMMIE F.

TOTAL AREA = 7,291 SF = 0.167 AC.
AREA TAKEN = 316 SF = 0.007 AC.
AREA REMAINING = 6,975 SF = 0.160 AC.

BOWERS
TAX CODE 078-123-16

N 25°-35'-43" E 4.79'

N 36°-30'-00" E 49.54'

M 55°-07'-04" S 14.85'

N 32°-51'-00" E 3.63'


DELEO
TAX CODE 078-123-14

M 00°-11'-45" N 10.06'

S 32°-51'-00" W 43.60' total
9.96'

NORTH

CEDAR STREET
R/W 50'

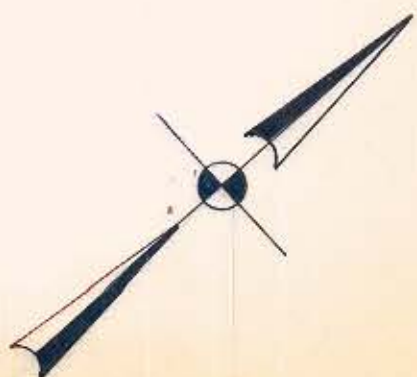

This plat was prepared under my supervision
Stephen Gilbert
N. C. Reg. Surveyor No. 1-1785

This map was prepared for the purpose of right of way or easement acquisition only, and is not intended to be a bound-ary survey of the property shown.

NOTE: Property corners shown circled were located by actual survey. Bearings are based on DEED 4482-908

REVISIONS EXAM'T 3-24-82 EXAM'T 4-20-83		CITY OF CHARLOTTE NORTH CAROLINA DEPARTMENT OF PUBLIC WORKS ENGINEERING DIVISION	
DRAWN BY RJM CHECKED BY RM 9/6/82		PROPERTY TO BE ACQUIRED BY CITY OF CHARLOTTE PROPERTY OF MICHAEL P. DELEO	
DATE 12-15-82	SCALE 1" = 20'	JOB NO. 02-001	FILE NO.
OF 6	SHEET 5		