

ALLEY ABANDONED BY  
DB 5546-78  
CITY COUNCIL RESOLUTION  
Book 23 - Page 373


W. 5th ST.

N. SUMMIT AVE.

CITY OF CHARLOTTE  
29,735 S.F. = .683 AC.

CITY OF CHARLOTTE  
13,942 S.F. = .320 AC.

I-77

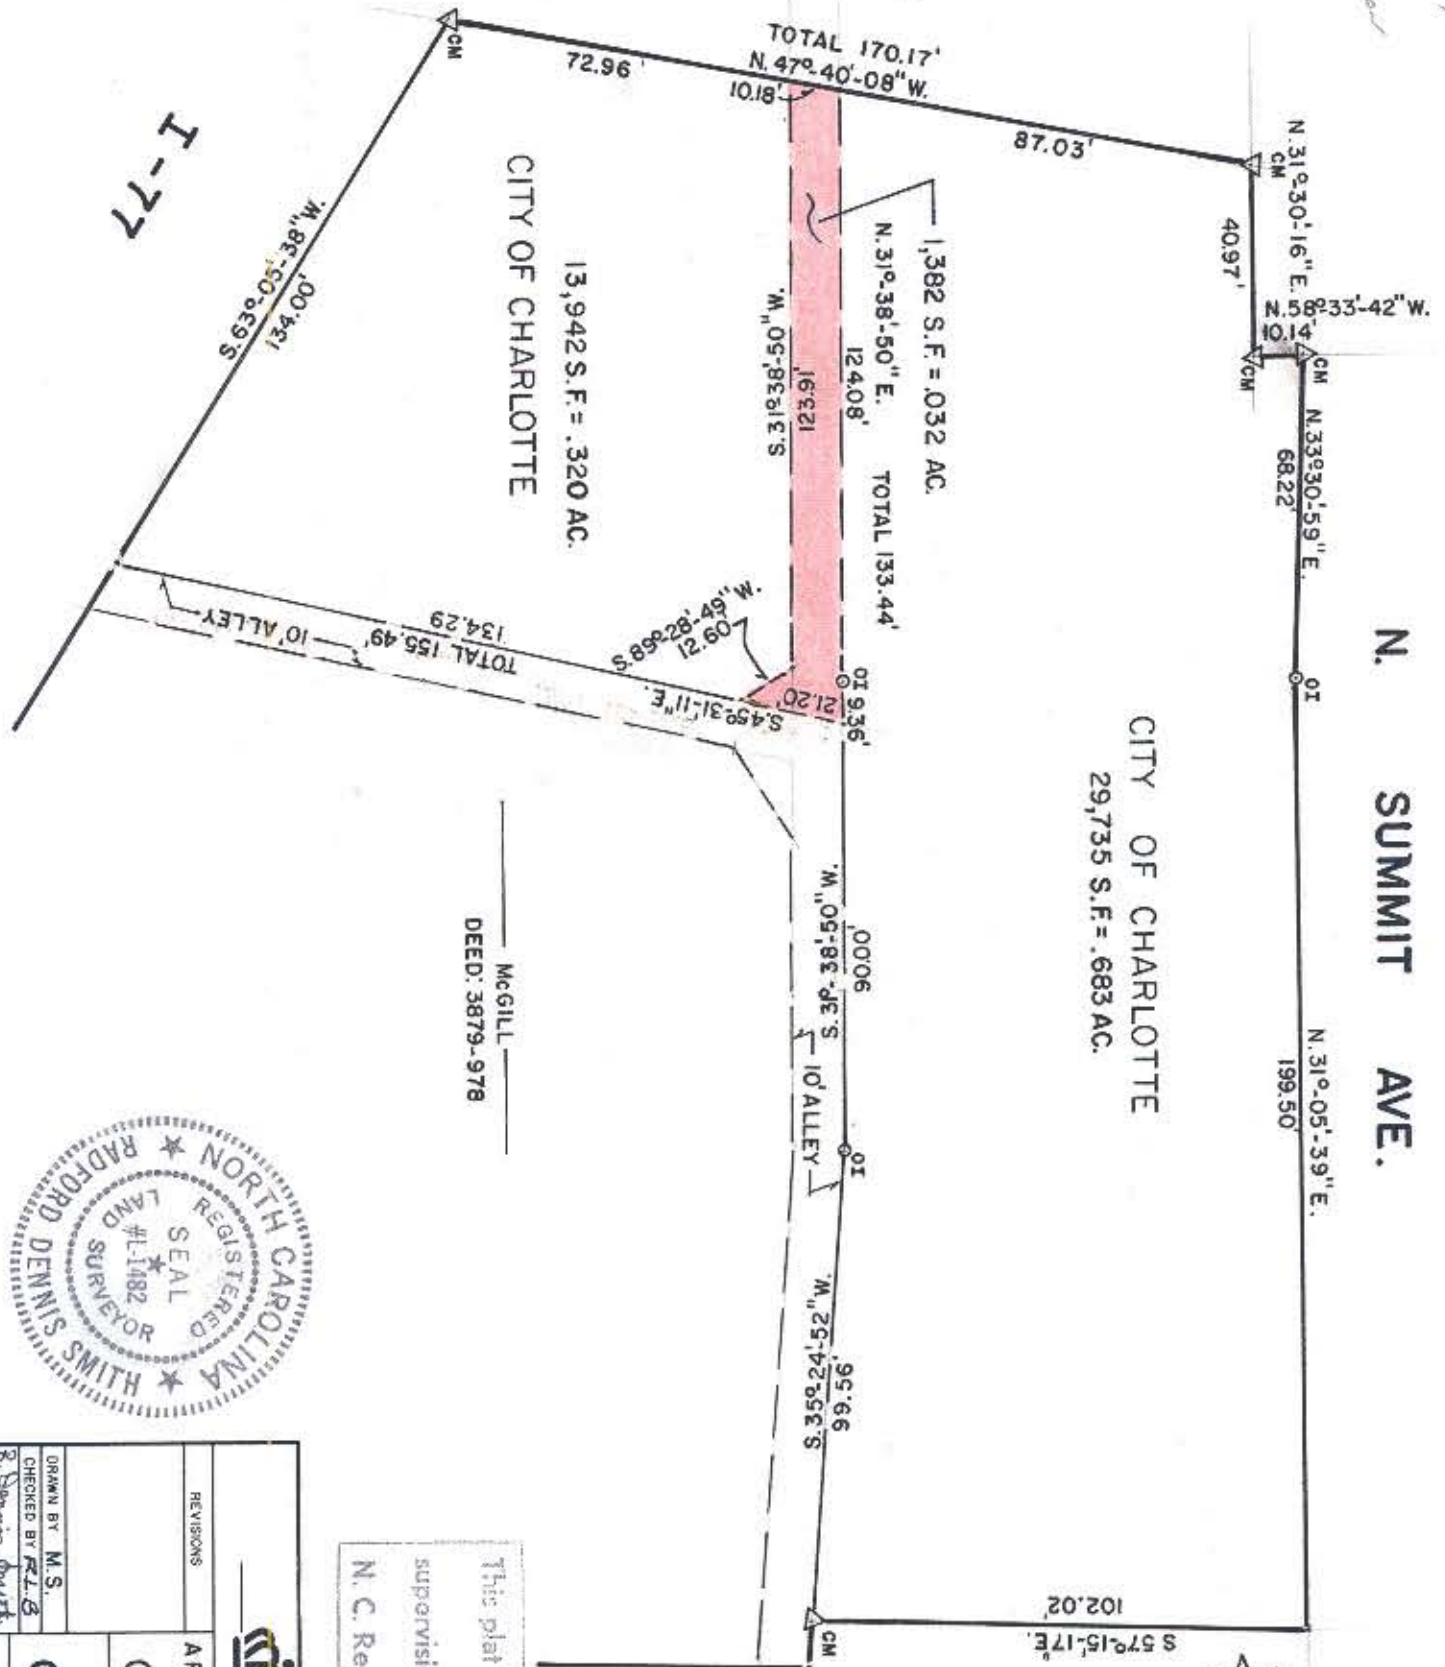

McGILL  
DEED: 3879-978



NOTE: Property corners shown circled were located by actual survey. Bearings and distances shown in parenthesis are based on deed information.

This plat was prepared under my supervision R. Dennis Smith  
N. C. Reg. Surveyor No. L-1482

<p><b>CHARLOTTE</b> ENGINEERING DEPARTMENT</p>		JOB NO. FILE NO. SHEET OF
REVISIONS		
A PORTION OF ALLEY TO BE ABANDONED BY THE <b>CITY OF CHARLOTTE</b>		
PROPERTY OF <b>CITY OF CHARLOTTE</b>		
DRAWN BY <u>M.S.</u> CHECKED BY <u>R.L.S.</u> <u>R. Dennis Smith</u> Survey Supvr.	DATE <u>1-21-87</u> SCALE <u>1" = 40'</u>	SHEET <u>1</u> OF <u>1</u>

78-171-31-30