


Frazier

Street

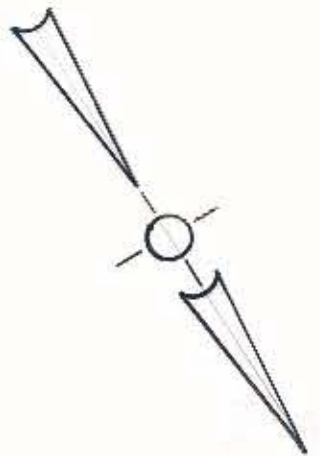

N. 30°13'30"E.

27.72

CITY OF CHARLOTTE

27

26

N. 59°28'46"W.

120.00

Cassey Ct. 3,325 S.F. = 0.076 AC.

120.00

S. 59°28'35"E.

CITY OF CHARLOTTE

25

24

CITY OF CHARLOTTE

10

CITY OF CHARLOTTE

11

R. ALEXANDER  
3422-424

9

8

TAX BOOK 78

CITY OF CHARLOTTE

4492-233

N. 00°41'02"S

ALLEY

BLOCK 185



NOTE: Property corners shown circled were located by actual survey. Bearings are based on 3936-956

This plat was prepared under my supervision *Stephen A. Gilbert*  
N. C. Reg. Surveyor No. *1-1788*

CITY OF CHARLOTTE NORTH CAROLINA DEPARTMENT OF PUBLIC WORKS ENGINEERING DIVISION		JOB NO.
REVISIONS	FIVE POINTS	FILE NO.
Property Owner July 7, 1983	NEIGHBORHOOD STRATEGY AREA	
DRAWN BY MS	R.O.W. TO BE ABANDONED	SHEET
CHECKED BY <i>MS</i>	CASSEY CT.	4
CITY ENGINEER		OF
DATE JUNE 7, 1982	SCALE 1" = 30'	7

78-187