


Frazier

Street

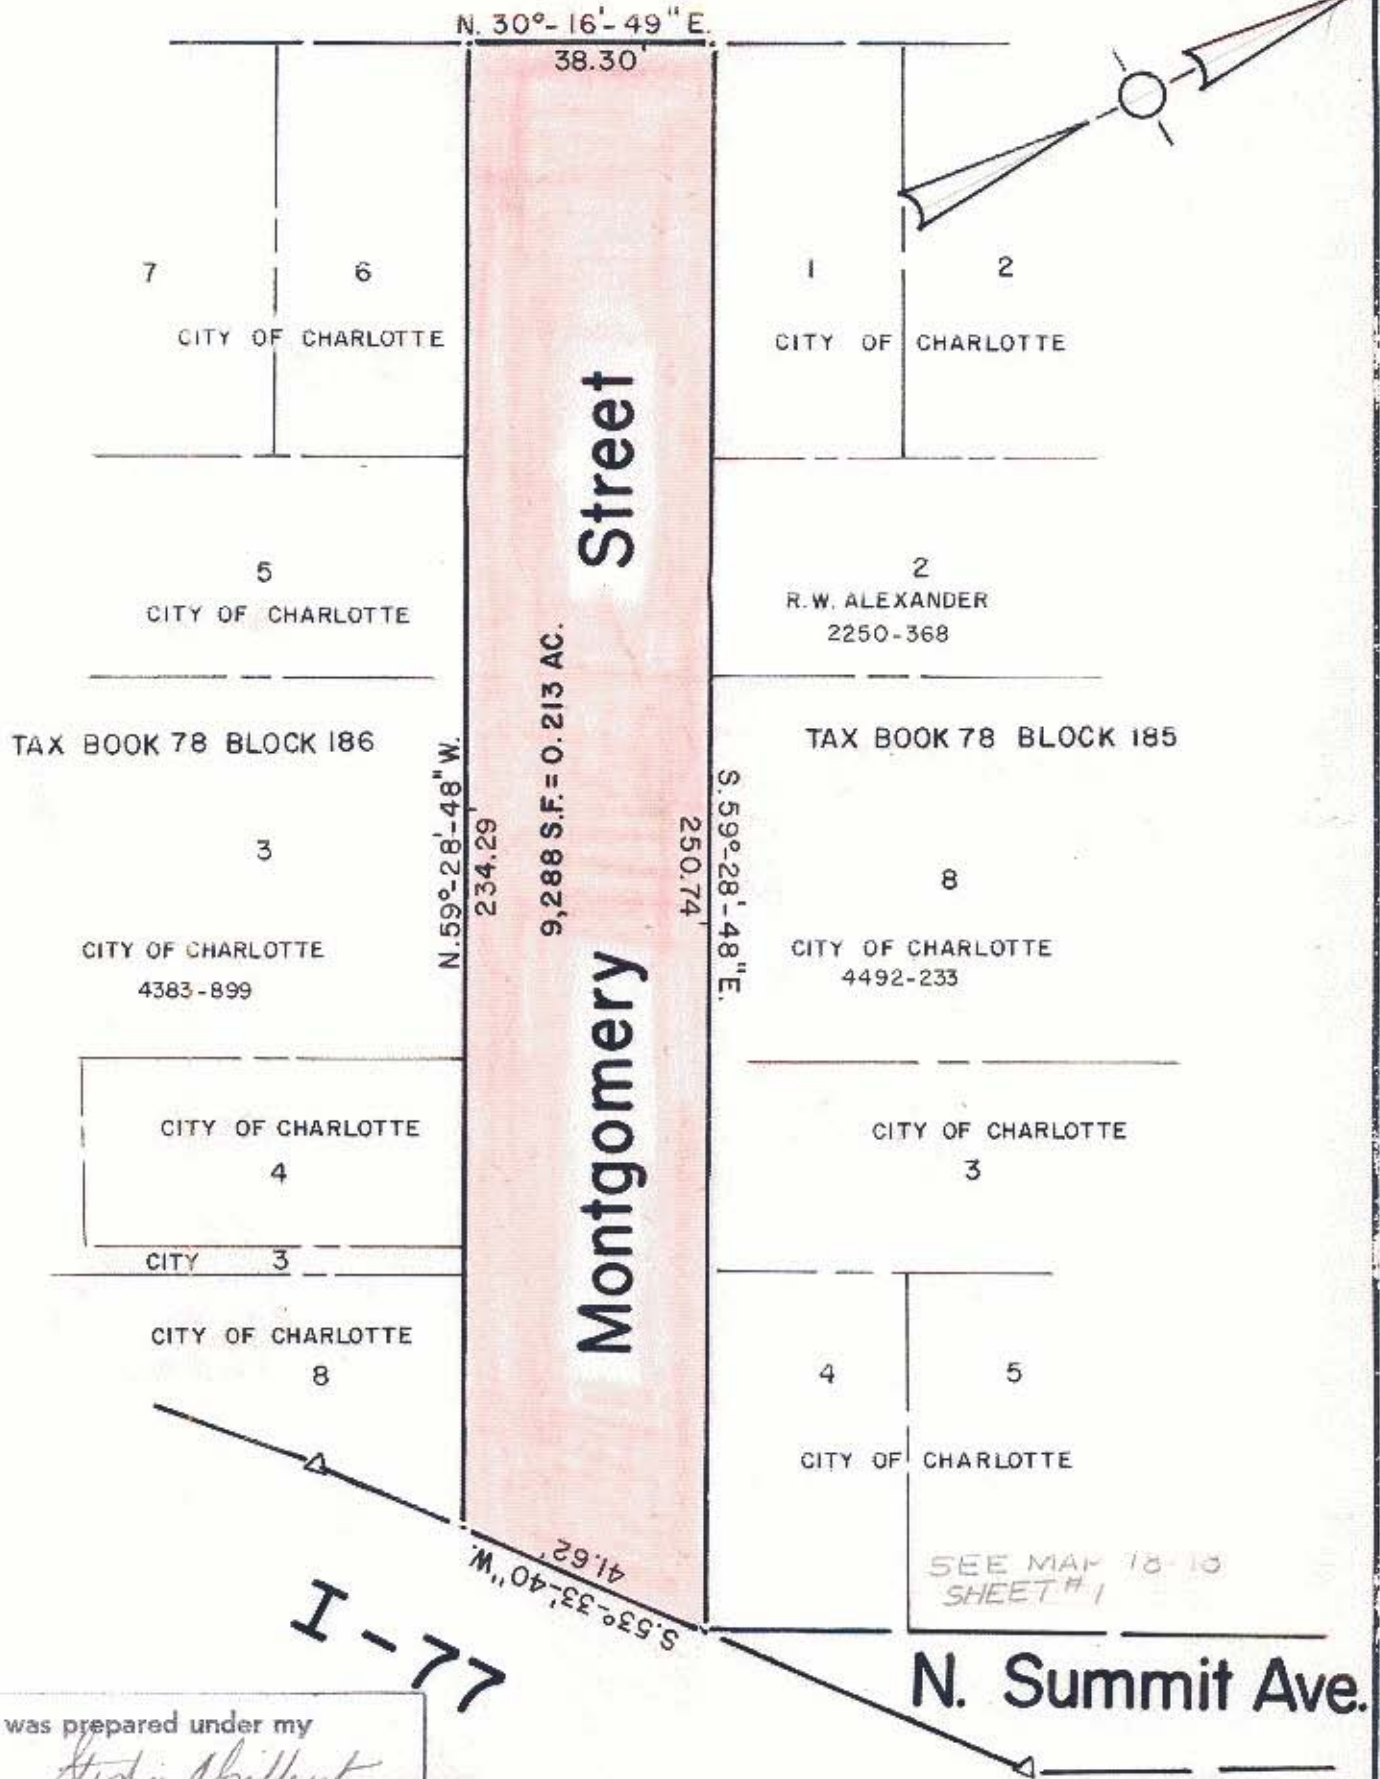

TAX BOOK 78 BLOCK 186

TAX BOOK 78 BLOCK 185

This plat was prepared under my supervision *Stephen A. Grant*
 N. C. Reg. Surveyor No. L-1785

NOTE: Property corners shown circled were located by actual survey. Bearings are based on 3936-956



CITY OF CHARLOTTE NORTH CAROLINA DEPARTMENT OF PUBLIC WORKS ENGINEERING DIVISION		
REVISIONS	FIVE POINTS NEIGHBORHOOD STRATEGY AREA	JOB NO.
Property Owners July 7, 1983.		FILE NO.
DRAWN BY MS	R.O.W. TO BE ABANDONED	SHEET 5
CHECKED BY <i>[Signature]</i>	MONTGOMERY STREET	OF 7
CITY ENGINEER	DATE JUNE 7, 1982 SCALE 1"=30'	