

Frazier

Street

I.P. 30.97' N. 30° 13' 54" E.

TAX BOOK 78 BLOCK 187

CITY OF CHARLOTTE

14

N. 59° 28' 48" W. 130.24

4,970 S. F. = 0.114 AC.

Vine Street

190.71

S. 59° 28' 48" E.

CITY OF CHARLOTTE

4383-899

TAX BOOK 78 BLOCK 186

CITY OF CHARLOTTE

2

CITY OF CHARLOTTE

4383-899

3


N. 86° 39' 30" W. 67.80

I-77

C.M.

C.M.

8

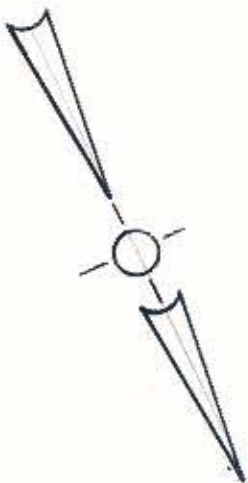

NOTE: Property corners shown circled were located by actual survey. Bearings are based on 3936-956

This plat was prepared under my supervision *Stephen A. Gilbert*
N. C. Reg. Surveyor No. L-1785



CITY OF CHARLOTTE
NORTH CAROLINA
DEPARTMENT OF PUBLIC WORKS
ENGINEERING DIVISION

REVISIONS

Property Owners
July 7, 1983.

FIVE POINTS
NEIGHBORHOOD
STRATEGY AREA

R.O.W. TO BE ABANDONED
VINE STREET

JOB NO.

FILE NO.

SHEET

6 OF 7

DRAWN BY MS

CHECKED BY *[Signature]*

CITY ENGINEER

DATE: JUNE 7, 1982 SCALE: 1" = 30'

78-187