

Cassey Ct.

N. 30° 14' 00" E. — ALLEY —

8

CITY OF CHARLOTTE

4492-233

119.24'

TAX BOOK 78

6

7

CITY OF CHARLOTTE

N. 59° 28' 46" W.

1,303 S.F. = 0.030 AC.

1080

S. 59° 35' 36" E.

BLOCK 185

12

13

119.50'


CITY OF CHARLOTTE  
4383-899

212.00' TO W. 5th ST.

W. 91° 36' 01" E. S.

N. Summit Ave

I-77

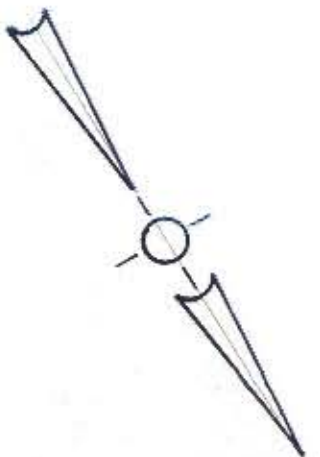

NOTE: Property corners shown circled were located by actual survey. Bearings are based on 3936-956

This plot was prepared under my supervision, *Stephen A. Gilbert*  
N. E. Reg. Surveyor No. L-1785



REVISIONS Property Owners July 7, 1983.		CITY OF CHARLOTTE NORTH CAROLINA DEPARTMENT OF PUBLIC WORKS ENGINEERING DIVISION	
DRAWN BY MS CHECKED BY <i>MS</i> CITY ENGINEER	FIVE POINTS NEIGHBORHOOD STRATEGY AREA	ALLEY WAY TO BE ABANDONED N. SUMMIT AVE.	JOB NO. FILE NO. SHEET 2 OF 7
DATE JUNE 7, 1982 SCALE 1" = 30'		78-184	