


This plat was prepared under my supervision R. Dennis Smith  
N. C. Reg. Surveyor No. L-1482

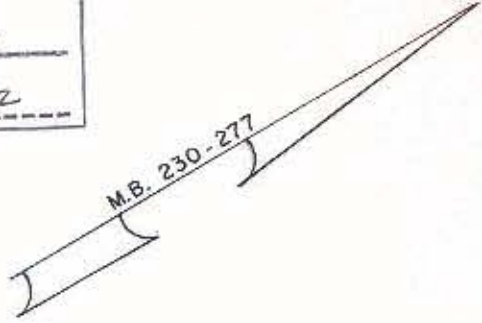

WHITE

STURGIES  
D.B. 4869-349

HALL  
D.B. 0854-III

N 32°-30'-34" E  
50.00'

N 33°-10'-49" E  
50.86'

STREET

BARNES  
D.B. 4630-304

CITY OF CHARLOTTE

TRACT II

TOTAL AREA 12,408 SQ. FT. = 0.285 ACRES

N 59°-27'-43" W  
125.81'

S 59°-05'-24" E  
121.10'

20'  
R/W

SIXTH

100.00'

M 30°-10'-03" W

N.

SUMMIT

20'  
R/W

AVENUE



 <b>CHARLOTTE</b> ENGINEERING DEPARTMENT		JOB NO. 512-75-105
REVISIONS	<b>BOUNDARY SURVEY</b>	FILE NO.
	<b>SUMMIT AVENUE</b>	
	PROPERTY OF	SHEET
	<b>CITY OF CHARLOTTE</b>	1
DRAWN BY <u>BMC</u>	DATE <u>9-16-86</u>	SCALE 1" = 20'
CHECKED BY <u>RLB</u>		
<u>R. Dennis Smith</u> SURVEY SUPVR.		OF
		1

78-195-32/33