
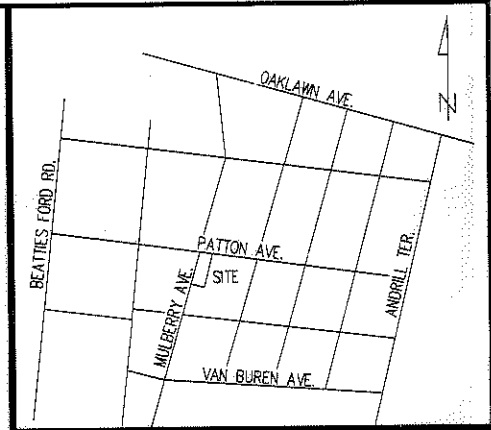


I, MICHAEL S. MILLER, CERTIFY THAT THIS PLAT WAS PREPARED UNDER MY SUPERVISION AND THAT THE PLAT WAS PREPARED FOR THE PURPOSE OF ACQUISITION AND EASEMENTS ONLY, AND IS NOT INTENDED TO BE A BOUNDARY SURVEY OF THE PROPERTY SHOWN.

*M. S. Miller* 4-01-10  
 MICHAEL S. MILLER, NC P.L.S. L-3677 DATE

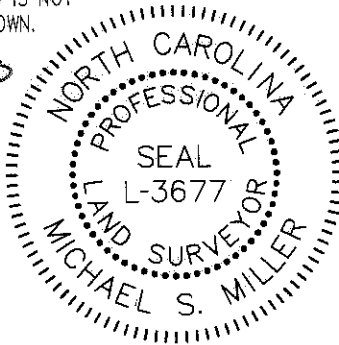



VICINITY MAP NOT TO SCALE

State of North Carolina  
 County of Mecklenburg

I, \_\_\_\_\_, Review Officer of Mecklenburg County, certify that the map or plat to which this certification is affixed meets all statutory requirements for recording.

Review Officer \_\_\_\_\_

Date \_\_\_\_\_

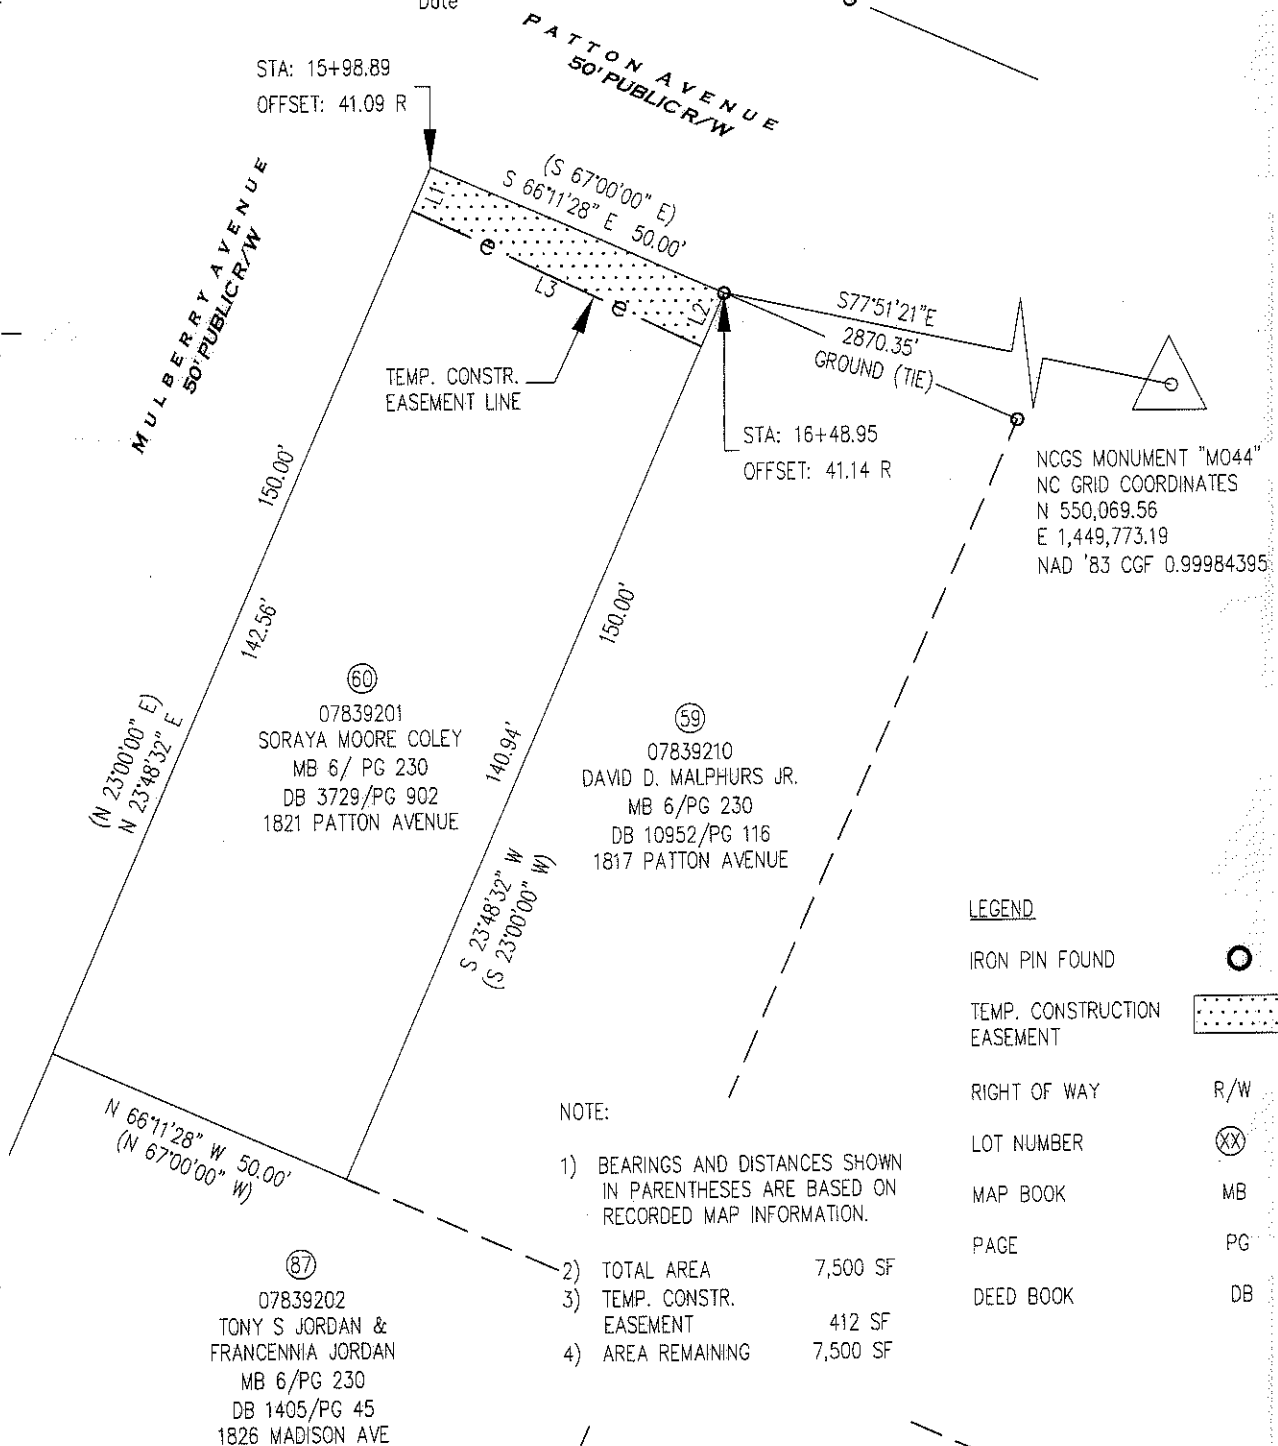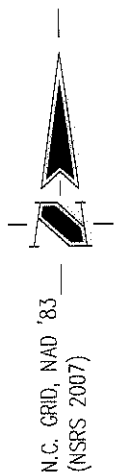

**LEGEND**

- IRON PIN FOUND
- TEMP. CONSTRUCTION EASEMENT
- RIGHT OF WAY R/W
- LOT NUMBER (XX)
- MAP BOOK MB
- PAGE PG
- DEED BOOK DB

**NOTE:**

- 1) BEARINGS AND DISTANCES SHOWN IN PARENTHESES ARE BASED ON RECORDED MAP INFORMATION.
- 2) TOTAL AREA 7,500 SF
- 3) TEMP. CONSTR. EASEMENT 412 SF
- 4) AREA REMAINING 7,500 SF

PREPARED BY:

THE SCHNEIDER CORPORATION  
 8001 ARROWRIDGE BLVD.  
 CHARLOTTE NC 28273  
 704-697-5900

NC LICENSE # F-1041

LINE TABLE		
LINE	LENGTH	BEARING
L1	7.44	N23°48'32"E
L2	9.06	S23°48'32"W
L3	50.03	N64°20'14"W

		CHARLOTTE ENGINEERING DEPARTMENT	
REVISIONS 1. ARG. 03/24/10. REVISED EASEMENTS. 2. MM. 04/01. CORRECTED EASEMENT AREA.		McCROREY HEIGHTS NEIGHBORHOOD IMPROVEMENTS	
SCALE 1" = 30' 		PROPERTY OF SORAYA MOORE COLEY CHARLOTTE, MECKLENBURG CO., NC	
DRAWN BY TH DATE 3/2/2010		CHECKED BY SR SURVEY SUPVR. MM	
		JOB NO. 512-07-038	
		7518.001	
		SHEET 1	
		OF 1	