
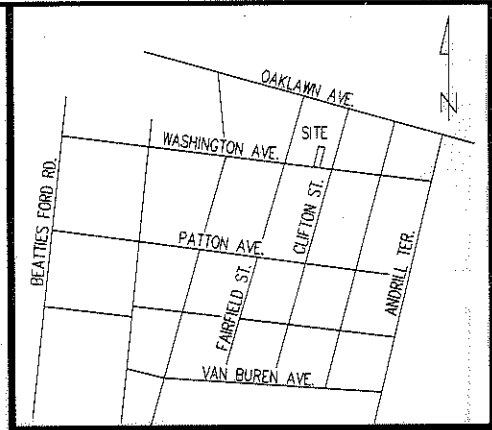


I, MICHAEL S. MILLER, CERTIFY THAT THIS PLAT WAS PREPARED UNDER MY SUPERVISION AND THAT THE PLAT WAS PREPARED FOR THE PURPOSE OF ACQUISITION AND EASEMENTS ONLY, AND IS NOT INTENDED TO BE A BOUNDARY SURVEY OF THE PROPERTY SHOWN.

Michael S. Miller 3-17-10
 MICHAEL S. MILLER, NC P.L.S. L-3677 DATE

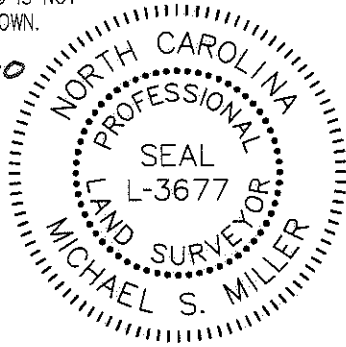

VICINITY MAP NOT TO SCALE

State of North Carolina
 County of Mecklenburg

I, _____, Review Officer of Mecklenburg County, certify that the map or plat to which this certification is affixed meets all statutory requirements for recording.

Review Officer _____

Date _____

07840208
 CAROLYN W WYCHE
 MB 4/PG 437
 DB 2041/PG 72
 1713 OAKLAWN AVE

(23)
 07840207
 DEREK A. ROBINSON
 MB 4/PG 437
 DB 20848/PG 199
 1015 CLIFTON STREET

(96)
 07840204
 CHARLENE GALLISHAW
 MMB 4/PG 437
 DB 21184/PG 963
 1712 WASHINGTON AVENUE

(95)
 07840205
 JOSEPH A. DELAINE, JR.
 MB 4/PG 437
 DB 5989/PG 613
 1706 WASHINGTON AVENUE

(22)
 07840206
 GORDON BELTON
 MB 4/PG 437
 DB 11332/PG 296
 1700 WASHINGTON AVENUE

STA: 12+73.93
 OFFSET: 23.97 L

TEMP. CONSTR.
 EASEMENT LINE

STA: 13+34.25
 OFFSET: 24.36 L



LEGEND

- IRON PIN FOUND
- TEMP. CONSTRUCTION EASEMENT
- RIGHT OF WAY R/W
- LOT NUMBER (XX)
- MAP BOOK MB
- PAGE PG
- DEED BOOK DB

NOTE:

- 1) BEARINGS AND DISTANCES SHOWN IN PARENTHESES ARE BASED ON RECORDED MAP INFORMATION.
- 2) TOTAL AREA 8961 SF
- 3) TEMP. CONSTR. EASEMENT 299 SF
- 4) AREA REMAINING 8961 SF

PREPARED BY:

THE SCHNEIDER CORPORATION
 8001 ARROWRIDGE BLVD.
 CHARLOTTE NC 28273
 704-697-5900

NC LICENSE # F-1041

LINE TABLE		
LINE	LENGTH	BEARING
L1	4.99	N23°38'42"E
L2	4.99	S23°39'19"W

CHARLOTTE
 ENGINEERING DEPARTMENT

REVISIONS	McCROREY HEIGHTS NEIGHBORHOOD IMPROVEMENTS	JOB NO. 512-07-038
		7518.001
SCALE 0 1"=30' 1"	PROPERTY OF JOSEPH A. DELAINE, JR. CHARLOTTE, MECKLENBURG CO., NC	SHEET 1
DRAWN BY TH	CHECKED BY SR	OF 1
DATE 3/16/2010	SURVEY SUPVR. MM	