
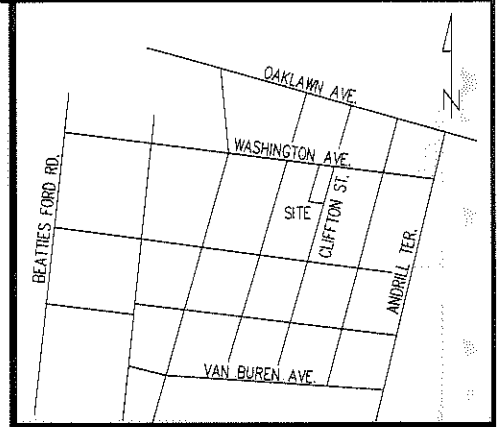


I, MICHAEL S. MILLER, CERTIFY THAT THIS PLAT WAS PREPARED UNDER MY SUPERVISION AND THAT THE PLAT WAS PREPARED FOR THE PURPOSE OF ACQUISITION AND EASEMENTS ONLY, AND IS NOT INTENDED TO BE A BOUNDARY SURVEY OF THE PROPERTY SHOWN.

Michael S. Miller 3-01-10
 MICHAEL S. MILLER, NC P.L.S. L-3677 DATE

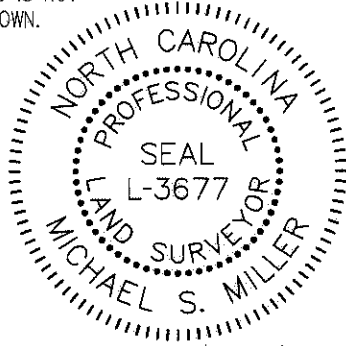


VICINITY MAP NOT TO SCALE

State of North Carolina
 County of Mecklenburg

I, _____, Review Officer of Mecklenburg County, certify that the map or plat to which this certification is affixed meets all statutory requirements for recording.

Review Officer _____

Date _____

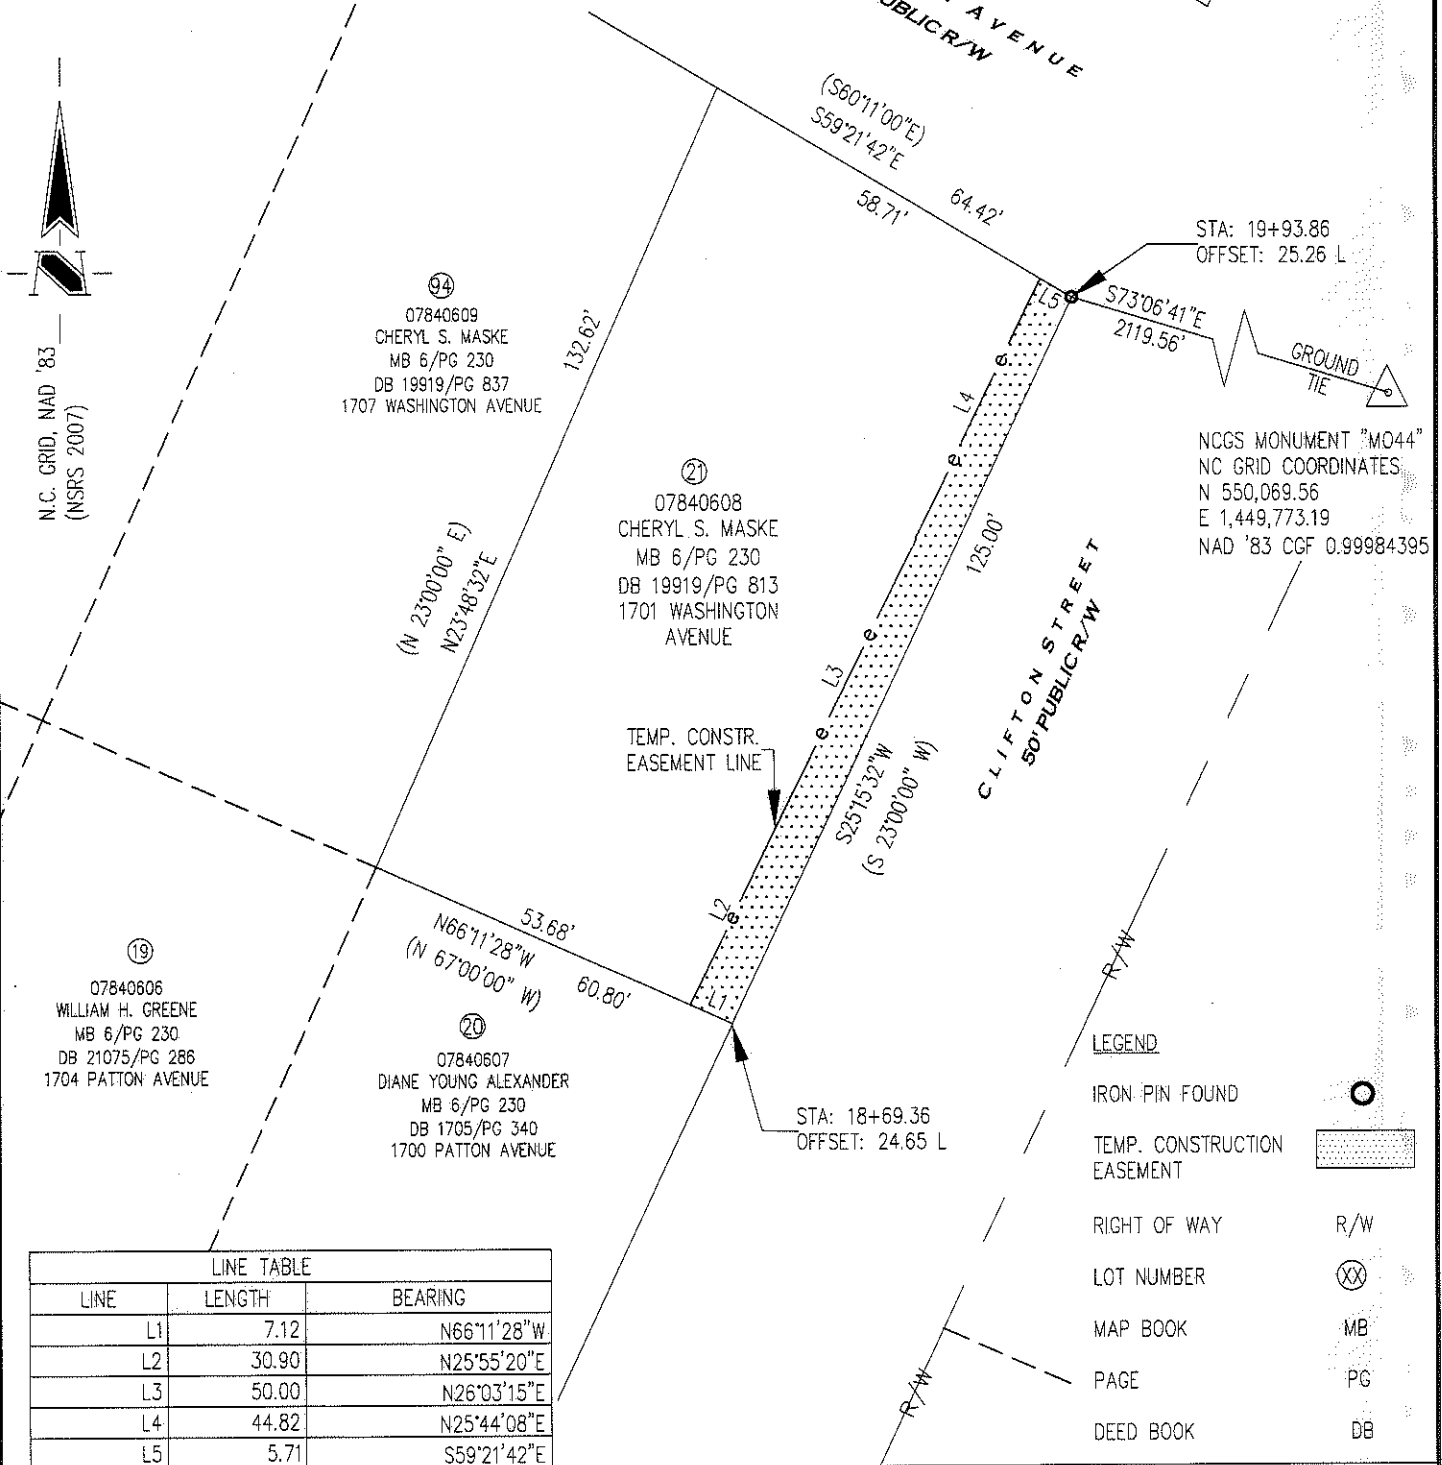

LINE TABLE		
LINE	LENGTH	BEARING
L1	7.12	N66°11'28"W
L2	30.90	N25°55'20"E
L3	50.00	N26°03'15"E
L4	44.82	N25°44'08"E
L5	5.71	S59°21'42"E

PREPARED BY:

NOTE:

THE SCHNEIDER CORPORATION
 8001 ARROWRIDGE BLVD.
 CHARLOTTE NC 28273
 704-697-5900

1) BEARINGS AND DISTANCES SHOWN IN PARENTHESES ARE BASED ON RECORDED MAP INFORMATION.

NC LICENSE # F-1041

2) TOTAL AREA 8040 SQ.FT.
 3) TEMP. CONSTR. EASEMENT 795 SQ.FT.
 4) AREA REMAINING 8040 SQ.FT.

CHARLOTTE ENGINEERING DEPARTMENT

McCROREY HEIGHTS NEIGHBORHOOD IMPROVEMENTS

PROPERTY OF CHERYL S. MASKE
 CHARLOTTE, MECKLENBURG CO., NC

REVISIONS

SCALE 1"=30'

DRAWN BY TW DATE 03/01/10 CHECKED BY SR SURVEY SUPVR. MM

JOB NO. 512-07-038
 7518.001
 SHEET 1 OF 1