


78-413-13

OAKLAWN AVE.

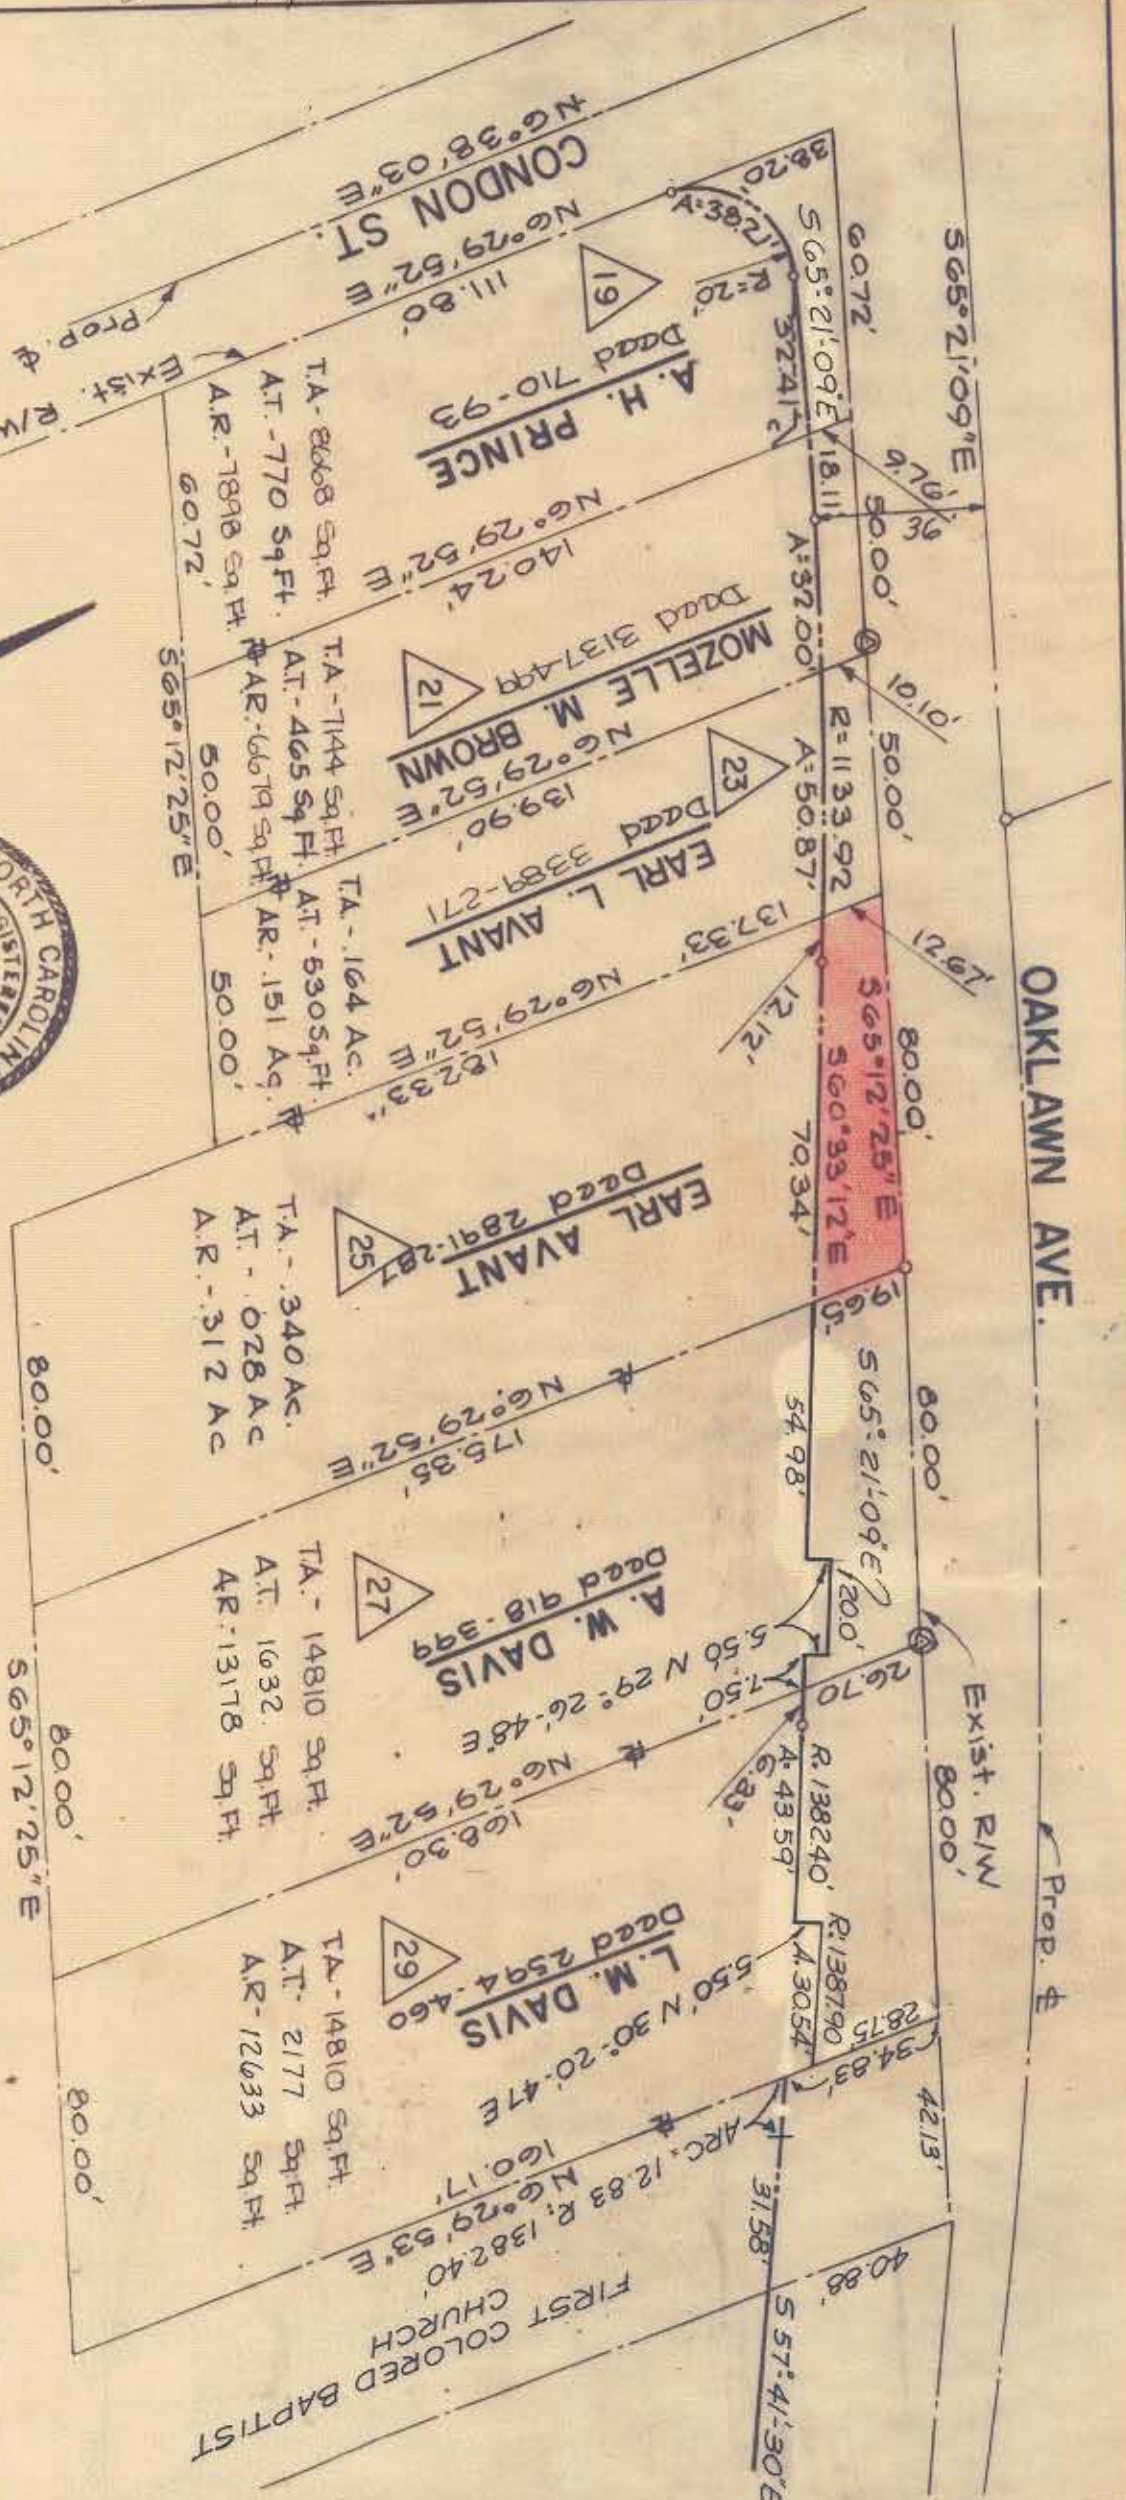

THIS PLAN WAS PREPARED UNDER MY SUPERVISION, ENGINEER NO. 4134

NOTE: PROPERTY CORNERS SHOWN CIRCLED WERE LOCATED BY ACTUAL SURVEY. BEARINGS ARE BASED ON MAGNETIC NORTH.

CITY OF CHARLOTTE NORTH CAROLINA DEPARTMENT OF PUBLIC WORKS ENGINEERING DIVISION		PROPOSED R/W OAKLAWN AVE. PROPERTY OF EARL AVANT	JOB NO. FILE NO. SHEET 25
REVISIONS APPROV DATE 01/73 R/W OFFSET PARCELS 27, 29 APR 74 R/W	DRAWN BY K.P.S.	CHECKED BY	CITY ENGINEER
DATE Sept. 1972		SCALE 1" = 40'	SIGNATURE [Signature]