


**BROOKSHIRE FREEWAY RAMP**

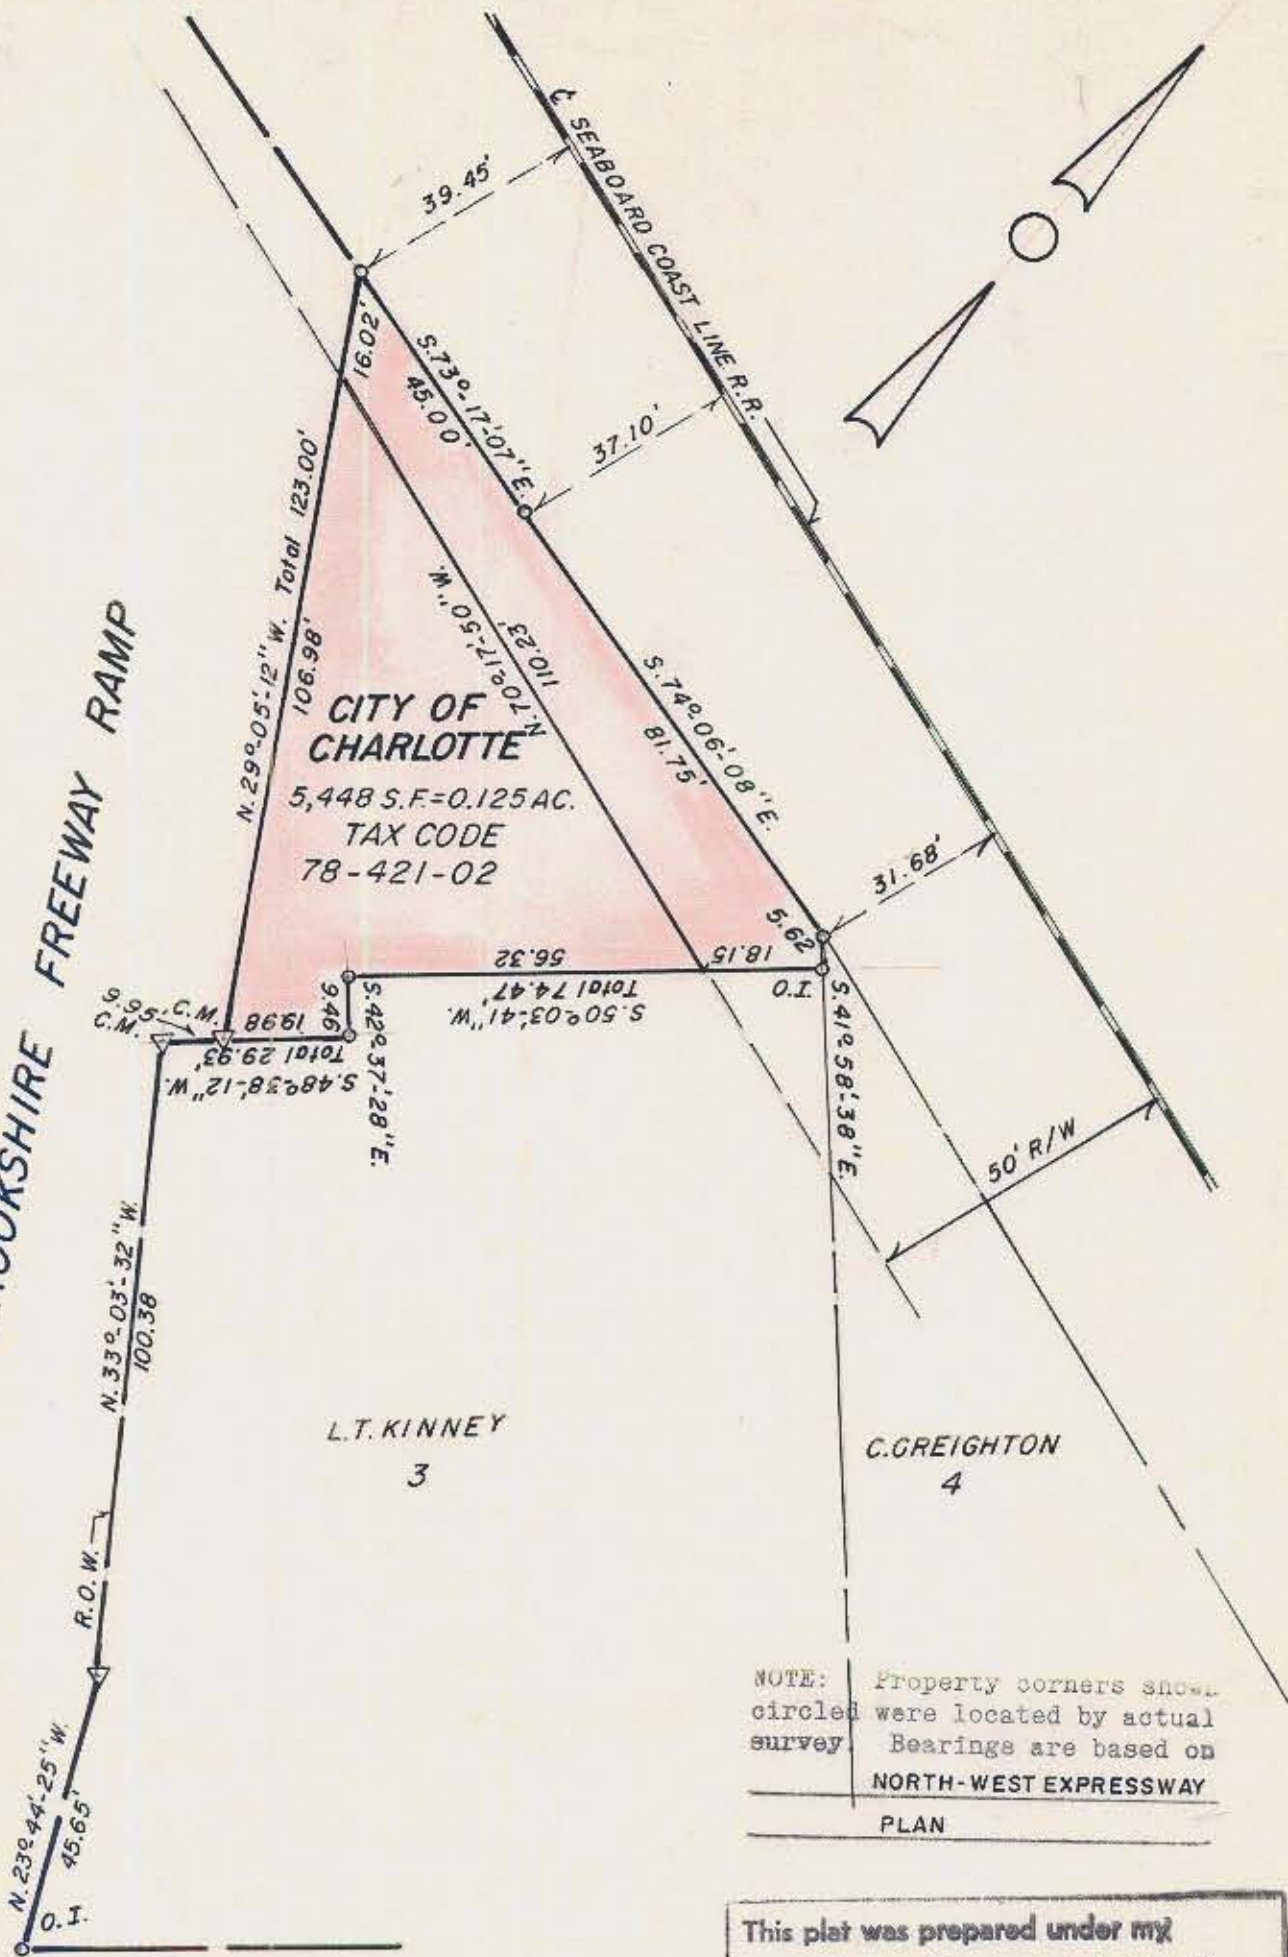

NOTE: Property corners shown circled were located by actual survey. Bearings are based on NORTH-WEST EXPRESSWAY PLAN

This plat was prepared under my supervision Stephen A. Gilbert  
 N. C. Reg. Surveyor No. L-1785

**N. GRAHAM ST.**



CITY OF CHARLOTTE NORTH CAROLINA DEPARTMENT OF PUBLIC WORKS ENGINEERING DIVISION		
REVISIONS	<b>BOUNDARY SURVEY CITY OF CHARLOTTE BROOKSHIRE FREEWAY AT SEABOARD COAST LINE R.R.</b>	JOB NO.
		FILE NO.
DRAWN BY MS	DATE MAY 8, 1984 SCALE 1"=30'	SHEET 1
CHECKED BY [Signature]		OF 1
CITY ENGINEER		