


THIS IS TO CERTIFY THAT ON THE 16 DAY OF Aug 1954 I SURVEYED THE PROPERTY SHOWN ON THIS PLAT, AND THAT THE TITLE LINES AND THE WALLS OF THE BUILDINGS IF ANY, ARE AS SHOWN HEREON.

SIGNED A.V. Blankenship
REGISTERED CIVIL ENGINEER

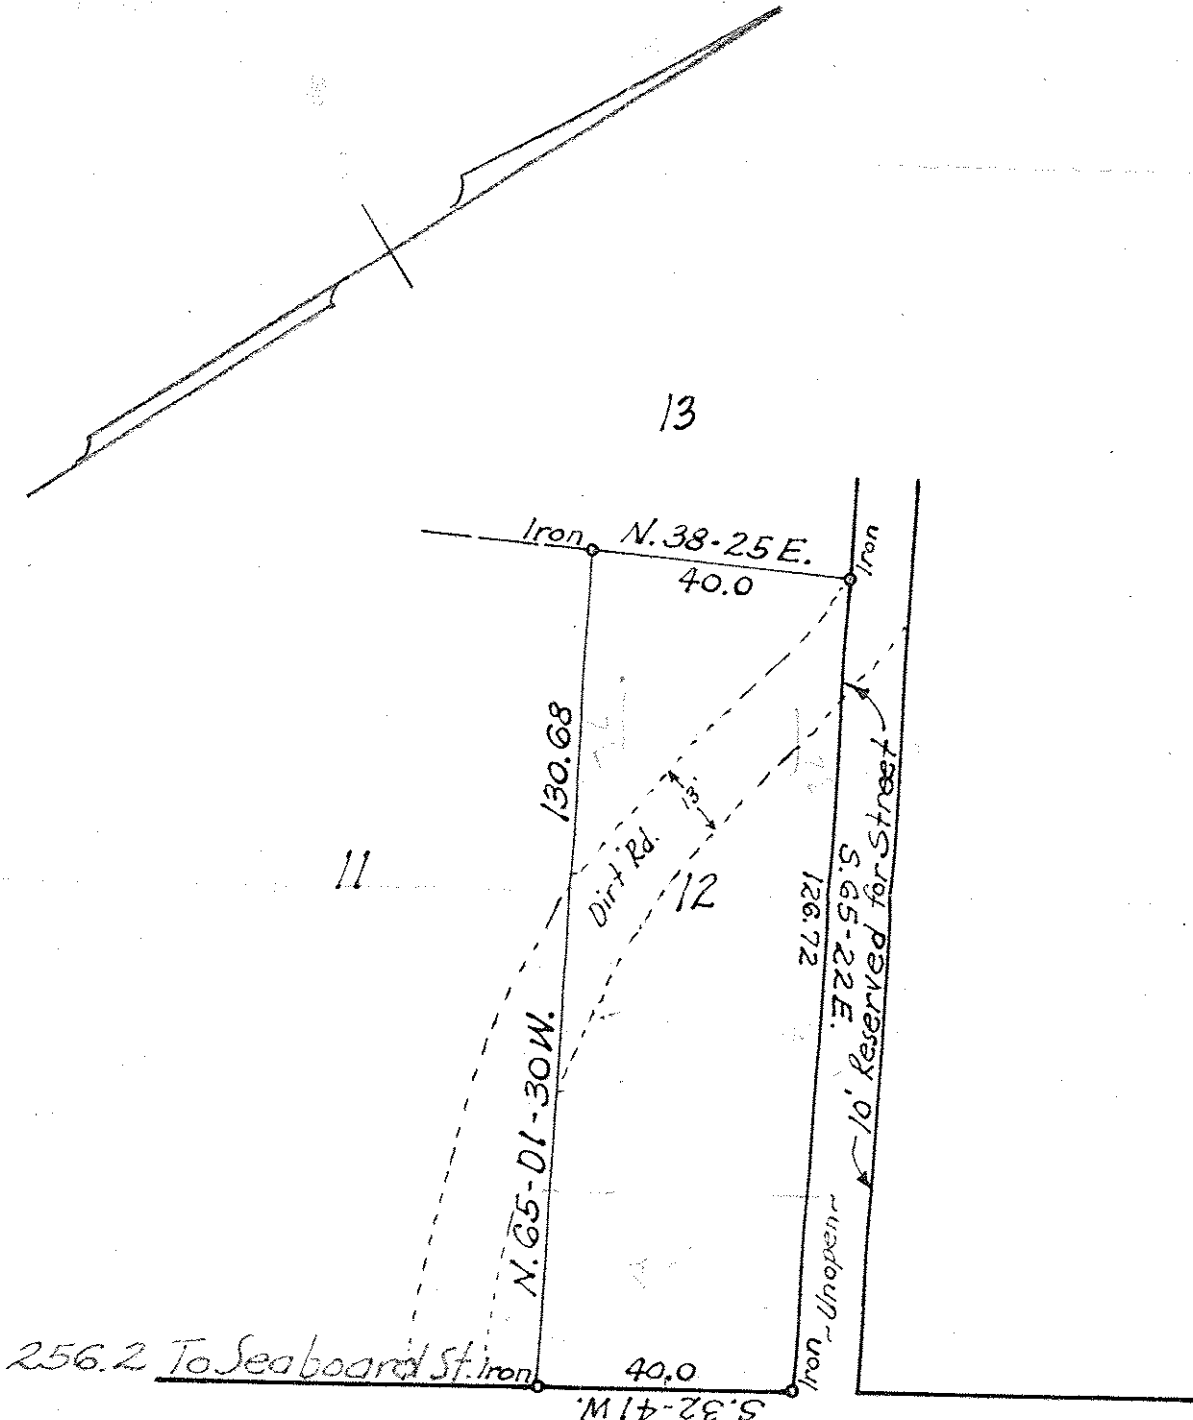

JOHNSON ST.
75'
~ Paved ~

Boundary SURVEY

Lot 12, C. M. Mills Prop.
CHARLOTTE, N. C.

SCALE 1" = 30'

THE PROPERTY OF Tryon Realty Co.

A. V. BLANKENSHIP
CIVIL ENGINEER

MAP RECORDED IN BOOK 4 AT PAGE 671 DEED RECORDED IN BOOK 1105 PAGE 96

Q-D-15