
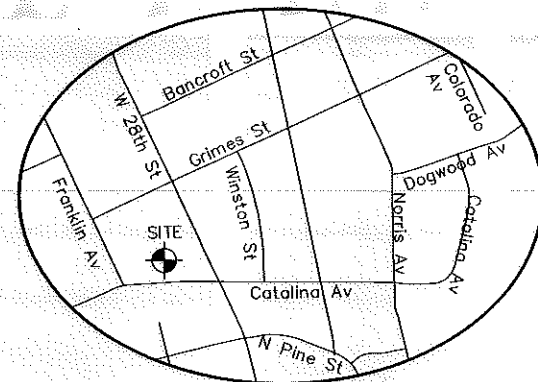
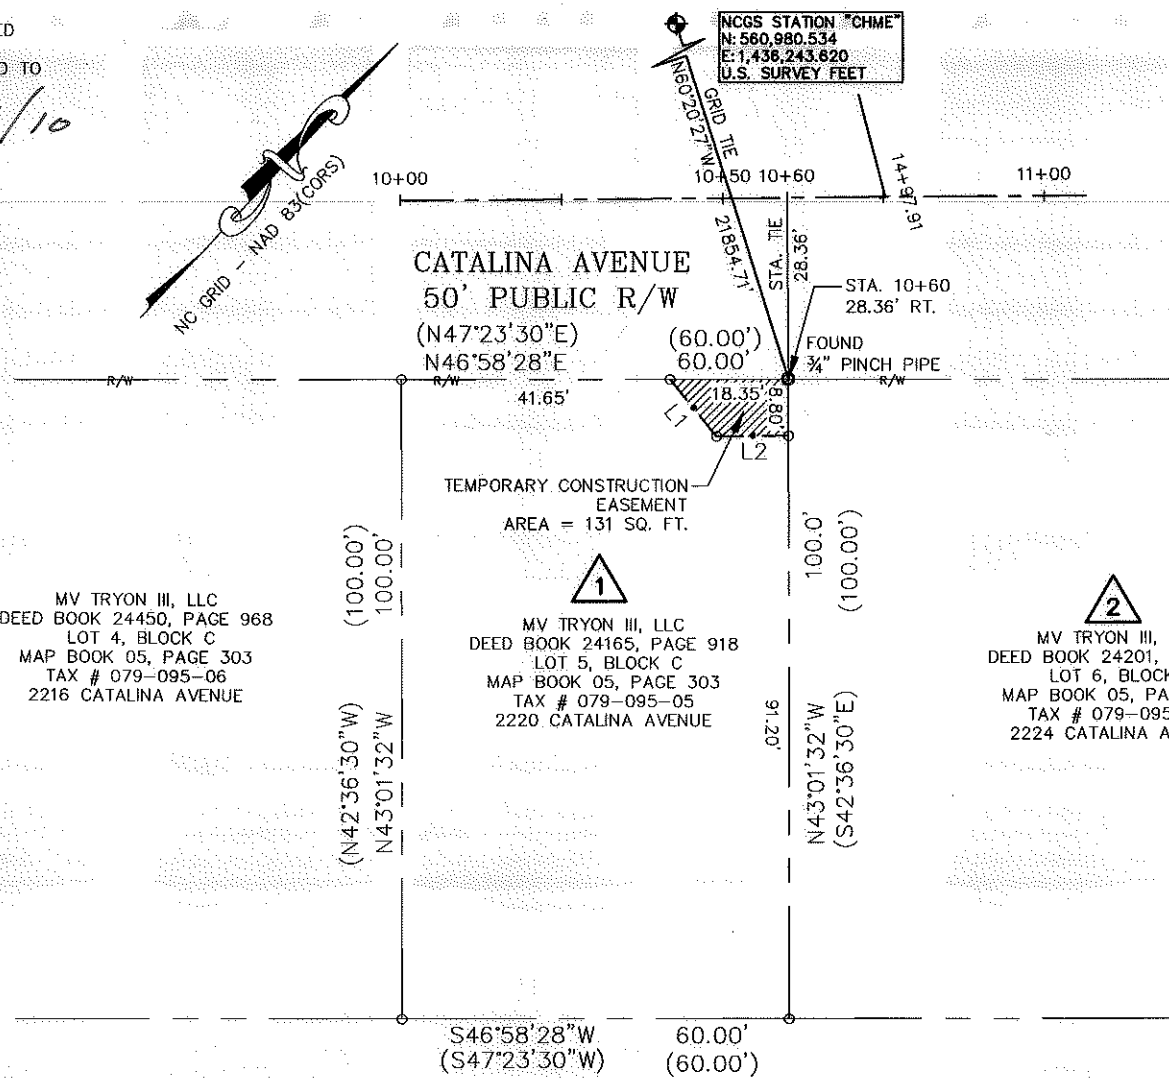


I, MICHAEL C. SAWHILL, HEREBY CERTIFY THAT THIS MAP WAS PREPARED UNDER MY SUPERVISION AND THAT THE PLAT WAS PREPARED FOR THE PURPOSE OF ACQUISITION AND EASEMENTS ONLY, AND IS NOT INTENDED TO BE A BOUNDARY SURVEY OF PROPERTY SHOWN.

*Michael C. Sawhill* 3/31/10  
 MICHAEL C. SAWHILL, PLS L-3223 DATE

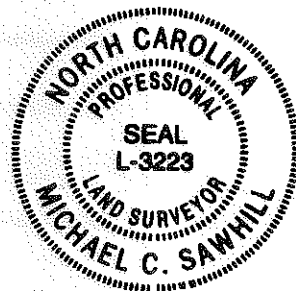

| AREA TABLE                        |               |
|-----------------------------------|---------------|
| PARCEL AREA =                     | 6,000 SQ. FT. |
| TEMPORARY CONSTRUCTION EASEMENT = | 131 SQ. FT.   |
| AREA REMAINING =                  | 6,000 SQ. FT. |

MV TRYON III, LLC  
 DEED BOOK 24450, PAGE 968  
 LOT 4, BLOCK C  
 MAP BOOK 05, PAGE 303  
 TAX # 079-095-06  
 2216 CATALINA AVENUE


MV TRYON III, LLC  
 DEED BOOK 24165, PAGE 918  
 LOT 5, BLOCK C  
 MAP BOOK 05, PAGE 303  
 TAX # 079-095-05  
 2220 CATALINA AVENUE

MV TRYON III, LLC  
 DEED BOOK 24201, PAGE 33  
 LOT 6, BLOCK C  
 MAP BOOK 05, PAGE 303  
 TAX # 079-095-04  
 2224 CATALINA AVENUE

STATE OF NORTH CAROLINA  
 COUNTY OF MECKLENBURG

I, \_\_\_\_\_ REVIEW OFFICER OF MECKLENBURG COUNTY, CERTIFY THAT THIS MAP OR PLAT TO WHICH THIS CERTIFICATION IS AFFIXED MEETS ALL STATUTORY REQUIREMENTS FOR RECORDING.

REVIEW OFFICER \_\_\_\_\_ DATE \_\_\_\_\_

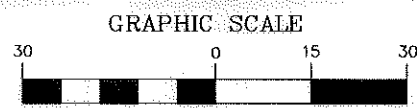

( IN FEET )  
 1 inch = 30 ft.

**LEGEND**

- Temporary Construction Easement .....
- Existing Right Of Way Line.....
- Existing Property Line .....
- Temporary Construction Easement .....
- Calculated Point.....
- Found Iron Pin .....
- Bearing And Distance Per Plat..... (N42°36'30"W) (100.00')

| LINE TABLE |        |             |
|------------|--------|-------------|
| LINE       | LENGTH | BEARING     |
| L1         | 11.43  | S82°02'59"E |
| L2         | 11.15  | N46°34'35"E |

MV TRYON III, LLC  
 DEED BOOK 23409, PAGE 705  
 MAP BOOK 50, PAGE 389  
 TAX # 079-095-12  
 MULTIPLE ADDRESSES



**MV TRYON III, LLC**  
 2220 CATALINA AVENUE  
 Tax ID # 079-095-05  
 Parcel # 01  
**TRYON HILLS NEIGHBORHOOD IMPROVEMENT PROJECT**  
 Project Number: 512-07-031

**THE SURVEY COMPANY, INC.**  
 1" = 30' SCALE  
 02/02/10 DATE

Path  
 PATH