


Wilbur Smith and Associates, Inc. Design
CONSULTING ENGINEERS
COLUMBIA, S. C. WINSTON-SALEM, N. C. RICHMOND, VA.

NEW YORK LIFE
DEED BOOK 1588 PAGE 265 MAP 1-1
BLOCK 2 LOT 8-C

Scale: 1" = 20'

Dead dimensions are
in parentheses ().

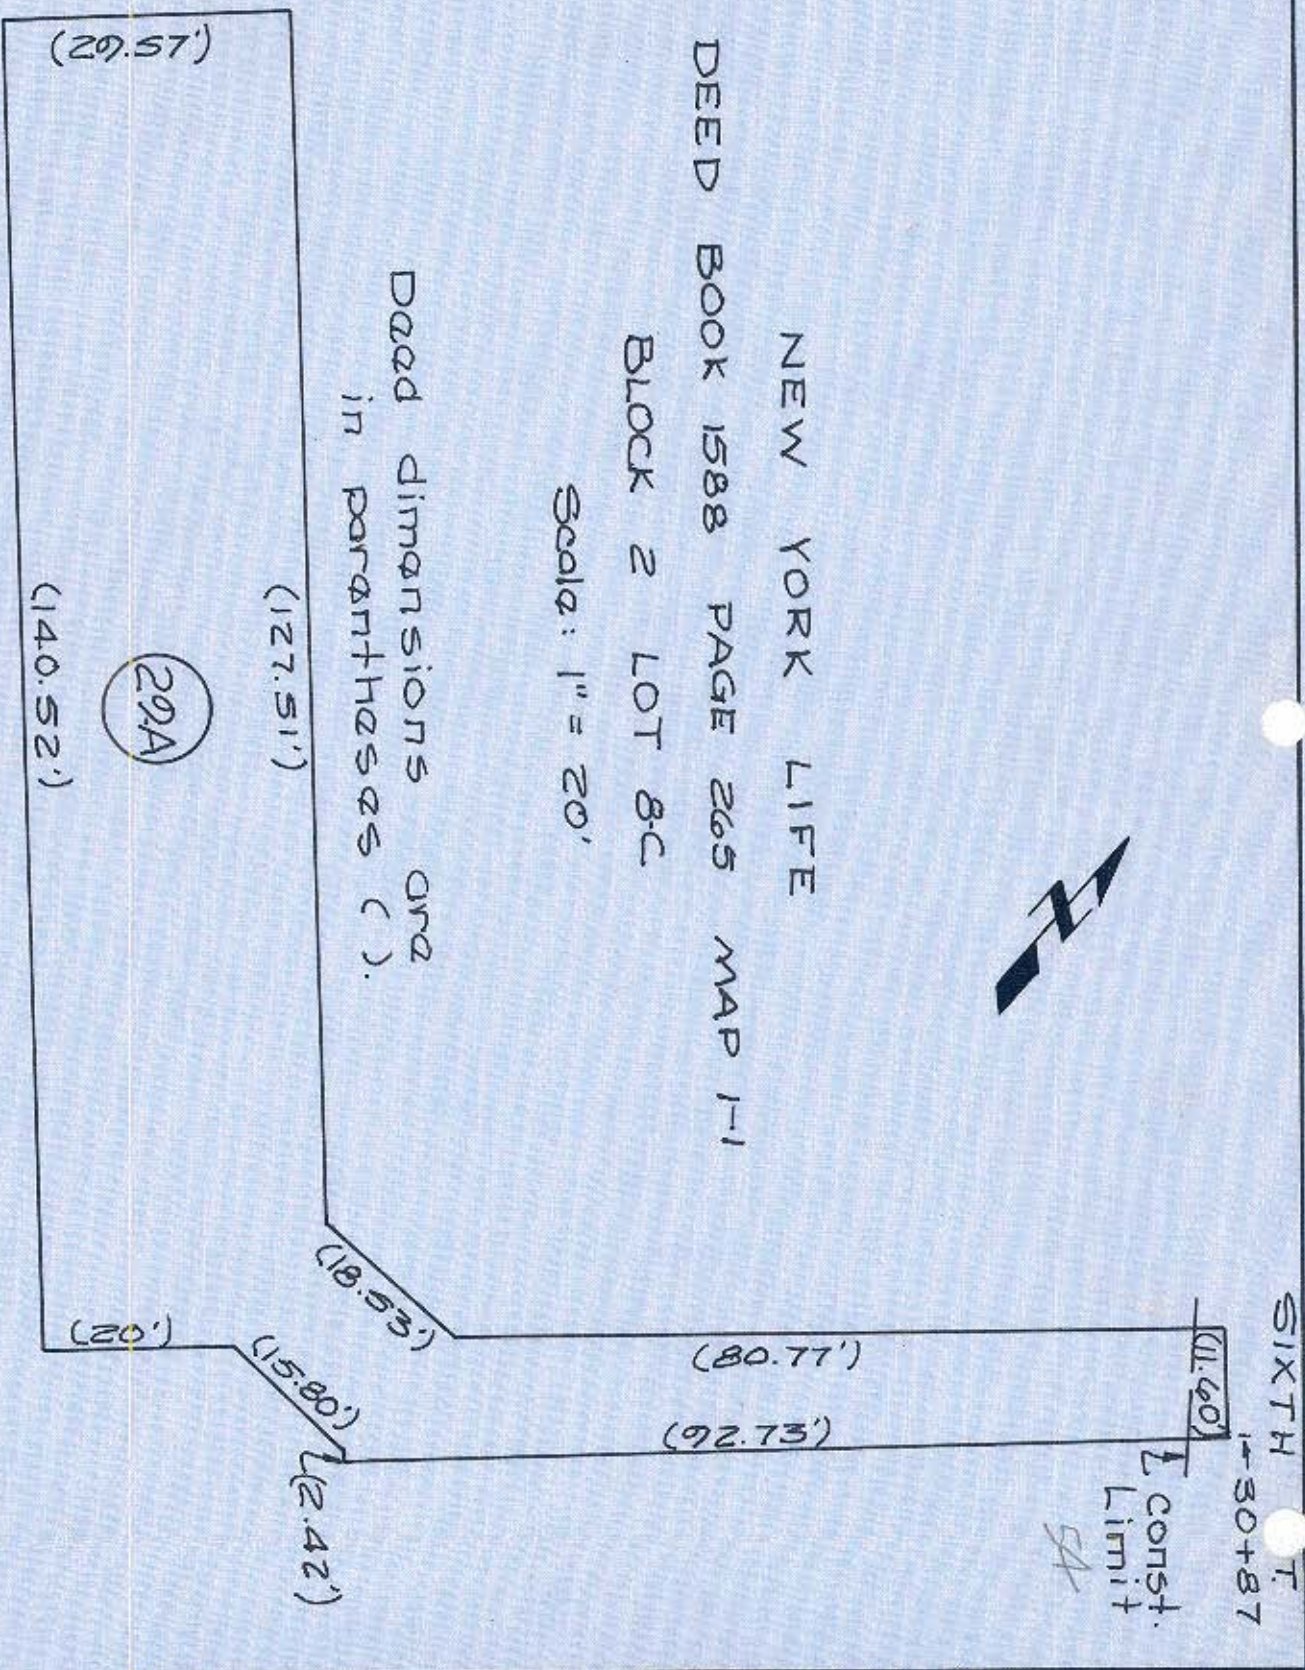

SIXTH T
1-30+87
11.60'
Const.
Limit
SA

Sixth St.
Project
NOV. 1976