


80-011

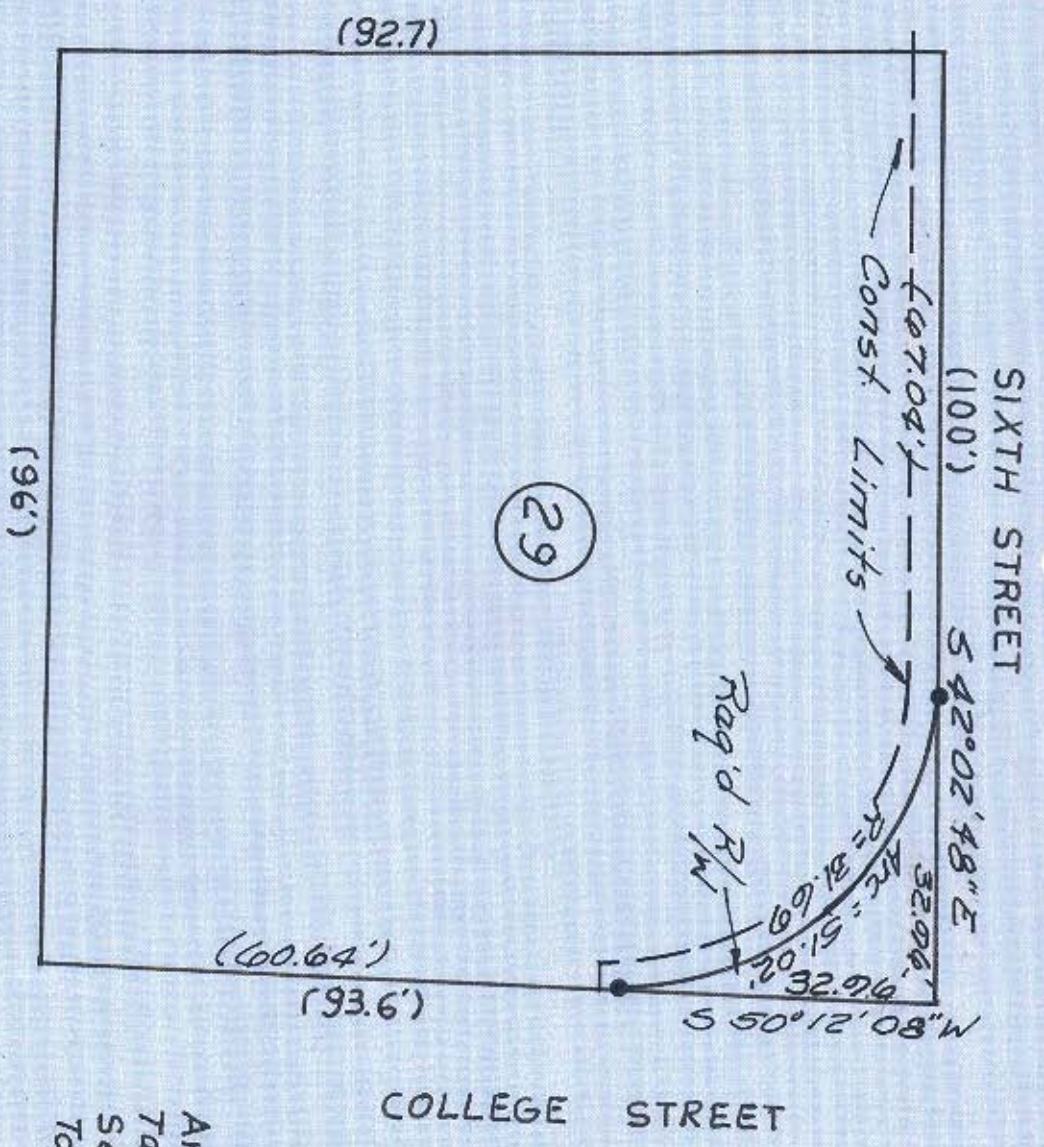

GASTON G. GALLAWAY
 DEED BOOK 1733 PAGE 186
 MAP 1-BLOCK 2 LOT 6
 SCALE 1" = 20'

Wilbur Smith and Associates, Inc. Design
 CONSULTING ENGINEERS
 COLUMBIA, S. C. WINSTON-SALEM, N. C. RICHMOND, VA.

Area	Sq. Ft.
Taking	236
Severance	8890
Total	9126

Deed dimensions
 are in parentheses ().

SIXTH STREET
 PROJECT

NOV. 1966

53