

NOTE: DISTANCES SHOWN IN PARENTHESIS ARE AS SHOWN IN DEED.

~GOODE~  
1322-145

(40.0')

(16.0')

(10')

~GOODE~  
1322-145

MONTGOMERY  
INVESTMENT CO.  
1940-458

TOTAL AREA 2438.5 SQ. FT.  
AREA TAKEN 379.38 SQ. FT.


(Total 65.60)  
55.14

~BROWN~  
W16-235

N49°43'30"E

N47°37'36"E

38.86  
(Total 49.50)

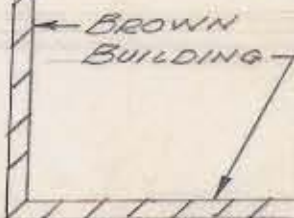

153.93 To N Tryon St.

PROPOSED R/W LINE  
36.15

S42°12'30"E

154.36 To N Tryon St.

10.64

(36.00)

35.77

P.K. NAIL

10.66

S42°30'24"E

EXISTING R/W LINE

# EAST FIFTH STREET

NOTE: Property corners shown circled were located by actual survey. Bearings are based on MAP BY A.V. BLANKENSHIP OF BELK INVESTMENT CO. PROPERTY DATED JULY 1952.

This plat was prepared under my supervision C. D. Reading  
W.C. Reg. Engineer No 3659

Approved by \_\_\_\_\_  
R/W Agent

CITY OF CHARLOTTE NORTH CAROLINA ENGINEERING DEPARTMENT		
REVISIONS	EAST FIFTH STREET	JOB NO.
		FILE NO.
DRAWN BY <u>Tucker</u>	PROPERTY OF MONTGOMERY INVESTMENT CO.	SHEET <u>4</u>
CHECKED BY <u>CDE</u>		OF <u>4</u>
CITY ENGINEER	DATE <u>JAN. 1967</u> SCALE 1" = 10'	

80-011-09