


80-013

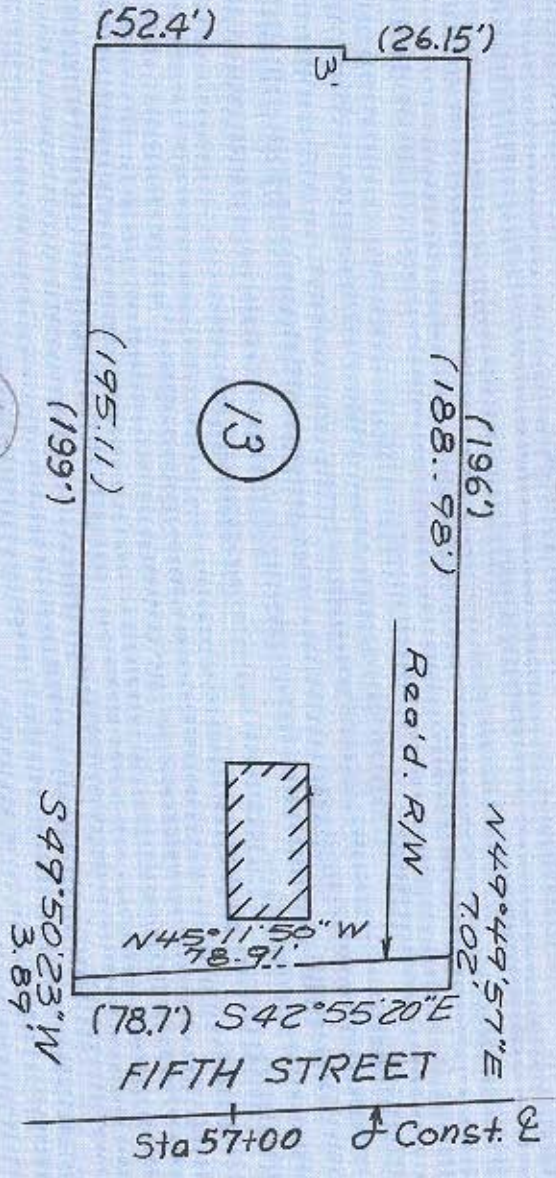

Area	Sq. Ft.
Taking	429
Savarnance	15,132
Total	15,561

BELK ENTERPRISES, INC.
 DEED BOOK 2618 PAGE 224
 MAP 1-6 BLOCK 62
 Scale 1"=40'

Dead dimensions
 are in parentheses ().

Wilbur Smith and Associates, Inc. Design
 CONSULTING ENGINEERS
 COLUMBIA, S. C. WINSTON-SALEM, N. C. RICHMOND, VA.

FIFTH STREET
 PROJECT

NOV. 1966