
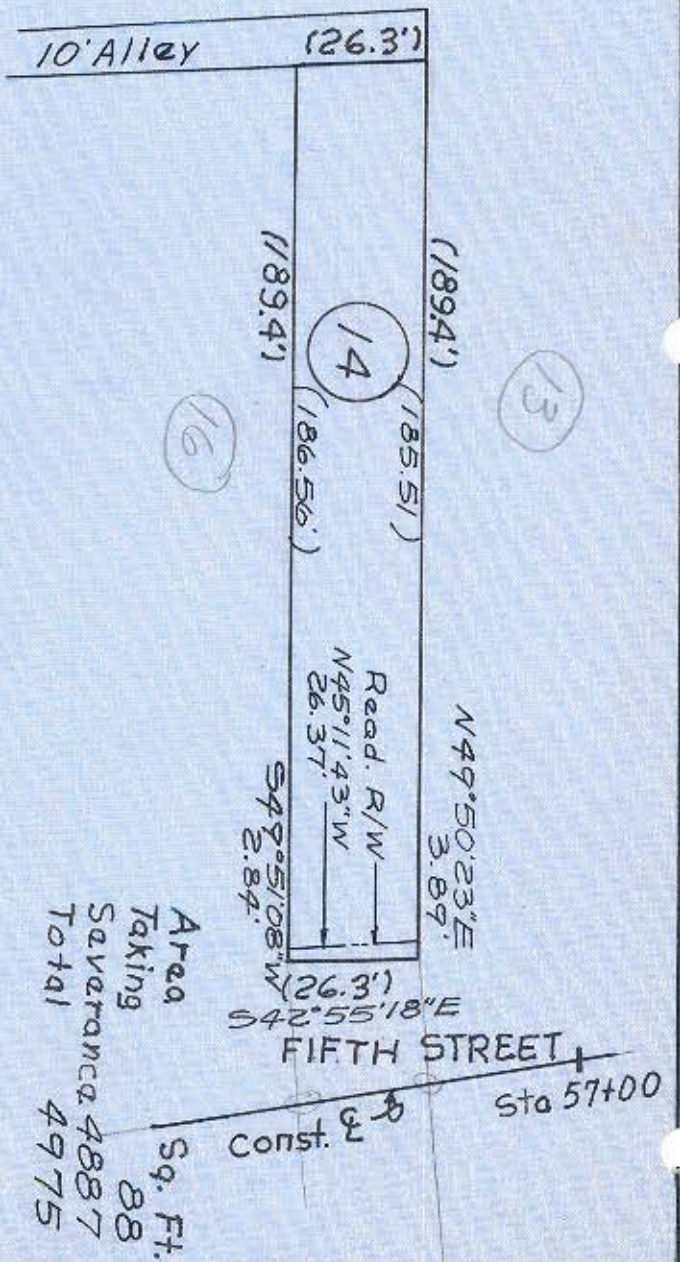


80-10/3

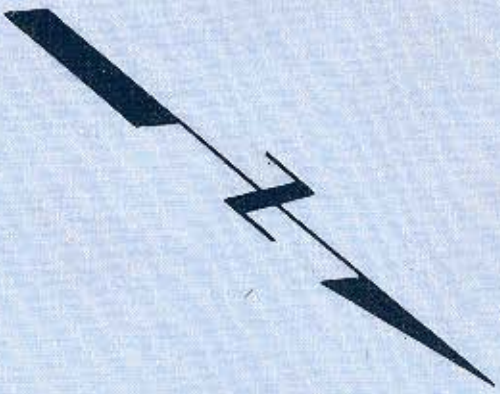

Dead dimensions are in parentheses ().

BELK ENTERPRISES, INC.
DEED BOOK 2618 PAGE 224
MAP 1-6 BLOCK 62

Scale 1" = 40'

Wilbur Smith and Associates, Inc. Design
CONSULTING ENGINEERS

COLUMBIA, S. C.

WINSTON-SALEM, N. C.

RICHMOND, VA.

FIFTH STREET
PROJECT

NOV. 1966