


COLLEGE ST.

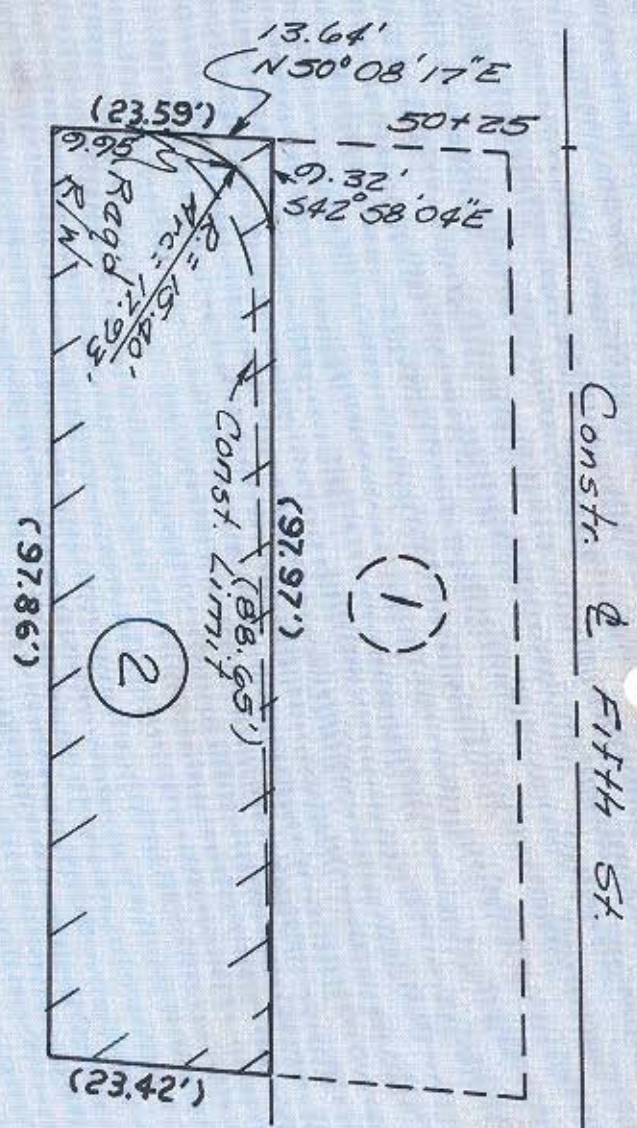

COFFEY & THOMPSON, INC.
 DEED BOOK 2463 PAGE 167
 MAP 1-1 BLOCK 30 LOT 22
 SCALE 1" = 20'

Wilbur Smith and Associates, Inc. Design
 CONSULTING ENGINEERS

COLUMBIA, S. C. WINSTON-SALEM, N. C. RICHMOND, VA.

Area	Sq. Ft.
Taking	34
Severance	2263
Total	2297

Dead dimensions are in parentheses ().

FIFTH STREET
 PROJECT

NOV. 1966