
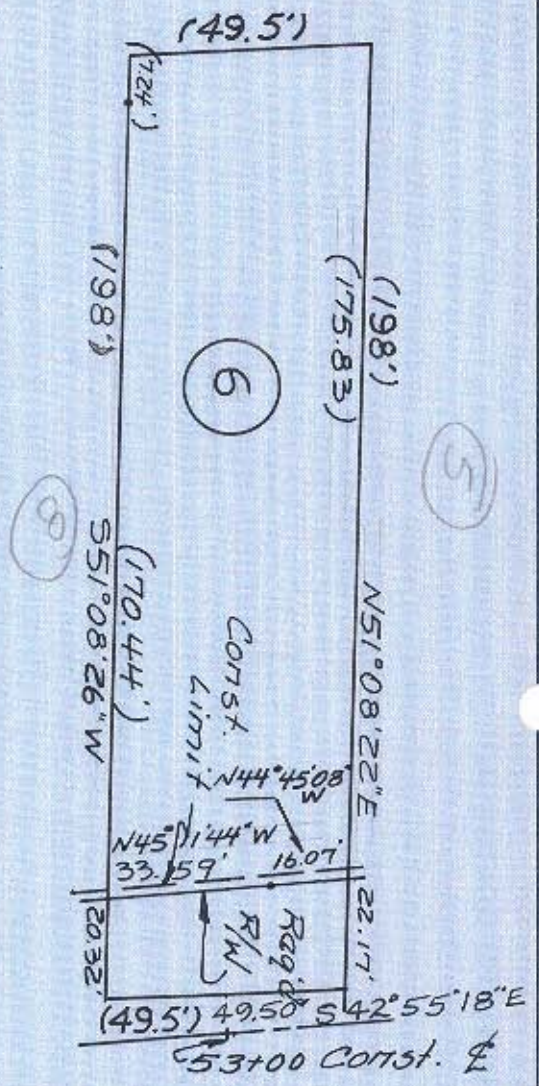


80-013

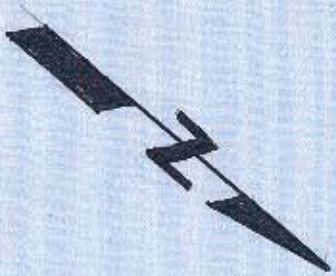

FIFTH ST.

Area	Sq. Ft.
Taking	1051
Savaranca	8725
Total	9776

Dead dimensions are in parentheses ().

MONTGOMERY INVESTMENT CO.
 DEED BOOK 1931 PAGE 97
 MAP 1-1 BLOCK 30 LOT 6
 Scale 1" = 40'
 Wilbur Smith and Associates, Inc. Design
 CONSULTING ENGINEERS
 COLUMBIA, S. C. WINSTON-SALEM, N. C. RICHMOND, VA.

FIFTH STREET PROJECT

NOV. 1966