


80-14



Area	Sq. Ft.
Taking	12.71
Savarnance	99.75
Total	112.46

Dead dimensions are
in parentheses ().

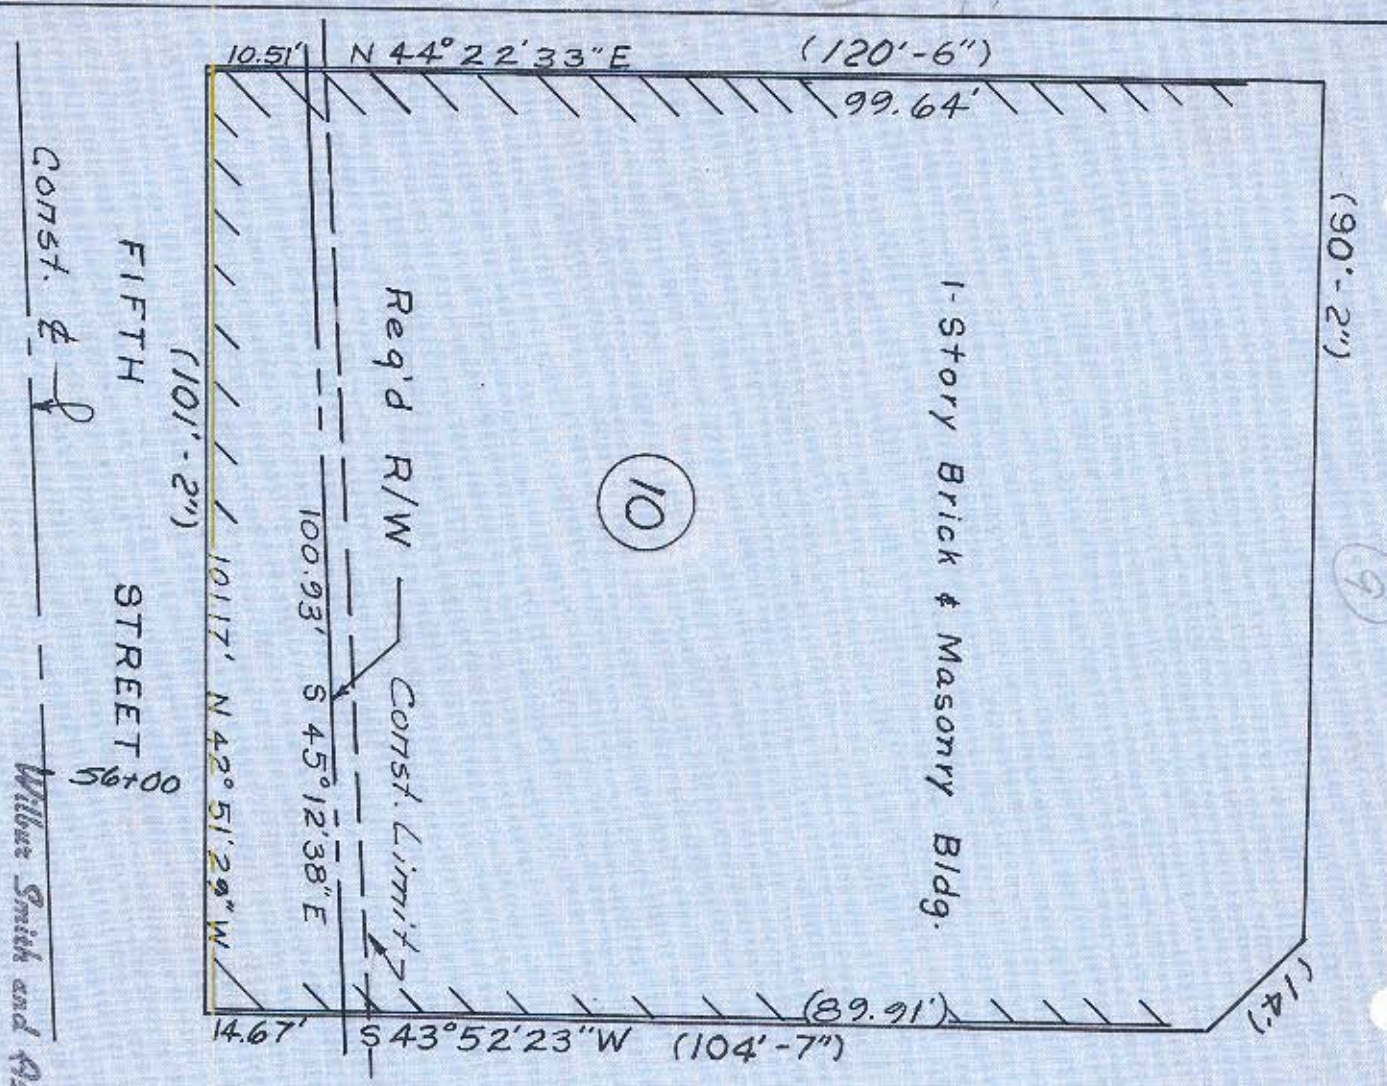

B. SCOTT BLANTON JR.
DEED BOOK 1471/PAGE 137
MAP 1-6 BLOCK 63 LOT 10
Scale 1" = 20'

Willet Smith and Associates, Inc. Design
CONSULTING ENGINEERS
COLUMBIA, S. C. WINSTON-SALEM, N. C. RICHMOND, VA.

FIFTH STREET
PROJECT
NOV. 1966