


FIFTH ST.
Sta. 54+00

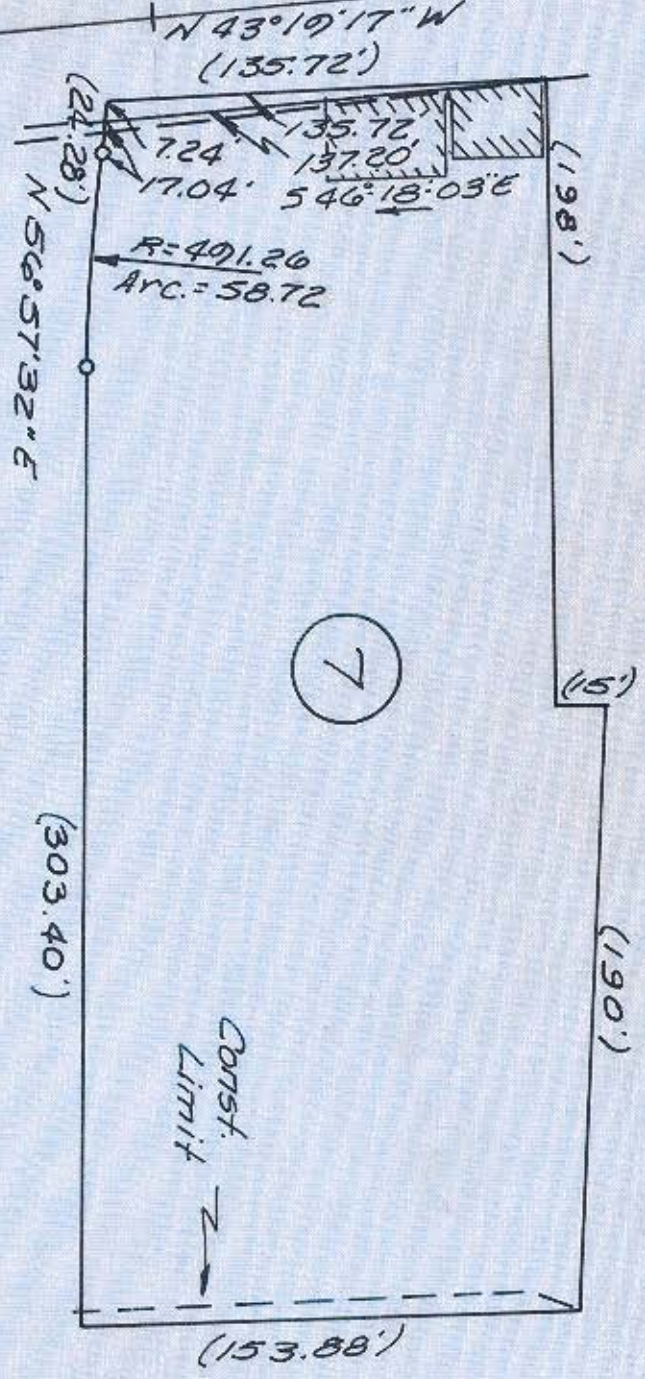

Purchased		Need	
Area Taking	Sq. Ft.	Area Taking	Sq. Ft.
Severance	29050	Severance	28873
Total	29356	Total	29050

DEED BOOK 2095 PAGE 325 ~ DEED BOOK 1074 PAGE 517
 MAP 1-1 BLOCK 31 LOT'S 3-A, 3-B
 W. W. HAGOOD
 Scale: 1" = 60'

Wilbur Smith and Associates, Inc. Design

CONSULTING ENGINEERS

COLUMBIA, S. C. WINSTON-SALEM, N. C. RICHMOND, VA.

Fifth Street Project

REVISED: Sept 21, 1967
J.S.B.

NOV 1966

80-014-