


SD-014

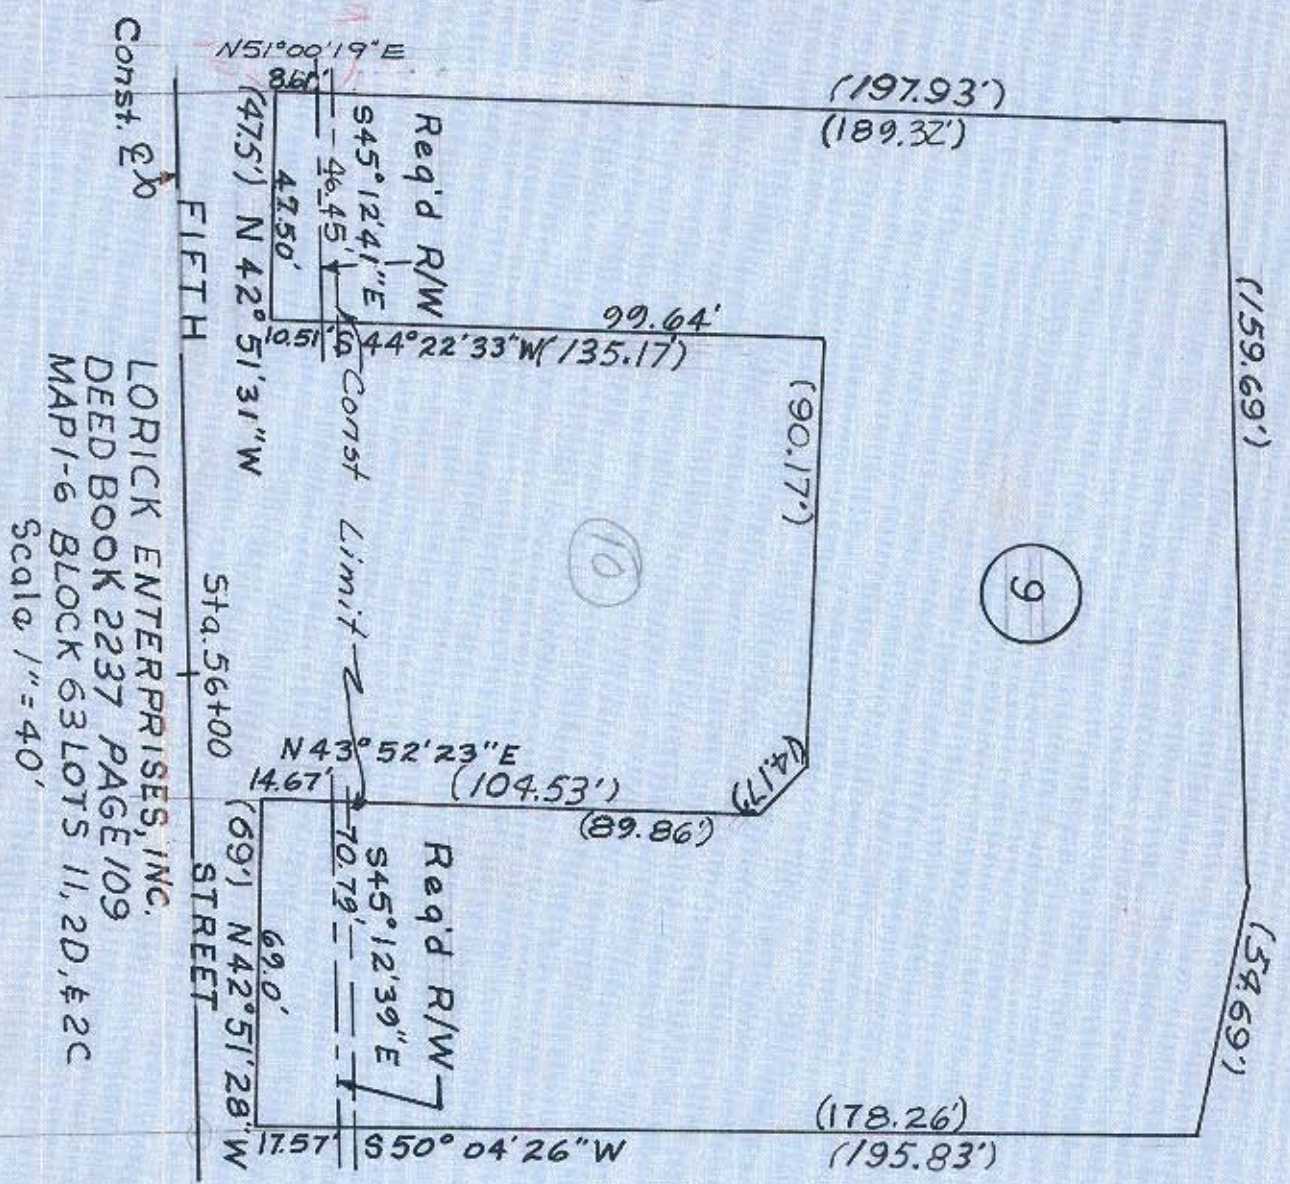

Area	Sq. Ft.
Taking	1573
Savaranca	29750
Total	31,323

Dead dimensions are  
in parentheses ( ).



FIFTH STREET  
PROJECT

NOV. 1966

Wilbur Smith and Associates, Inc. Design  
CONSULTING ENGINEERS  
COLUMBIA, S. C. WINSTON-SALEM, N. C. RICHMOND, VA.

LORICK ENTERPRISES, INC.  
DEED BOOK 2237 PAGE 109  
MAP 1-6 BLOCK 63 LOTS 11, 2D, & 2C  
Scale 1" = 40'