

NOTE:  
BEARINGS AND DISTANCES IN  
PARENTHESES ( ) ARE BASED  
ON DEED. 4850-913

N. BREVARD ST.

E. 8th ST.

8

(N. 38°-19'-40" W.)  
(91.78')

①  
Tax Code  
080-021-15  
J.M. DWELLE  
DEED: 4850-913

(N. 52°-27'-00" E.)  
(170.85')

(S. 52°-26'-00" W.)  
(175.13')

(S. 00°-00'-14" S.)  
(90.00')

TEMP.  
CONSTR.  
ESM.T.

20'  
15' 15'


EXIST. R/W

30'  
R/W


This map was prepared for the purpose  
of right of way or easement acquisition  
only, and is not intended to be a bound-  
ary survey of the property shown.

05


②

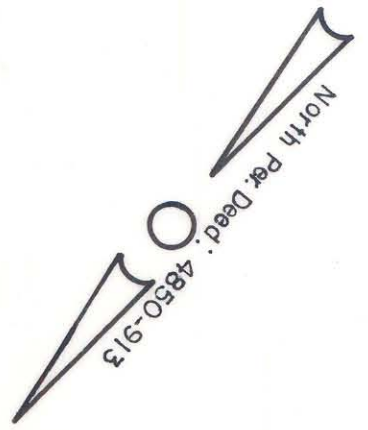

This plat was prepared under my  
supervision R. Dennis Smith  
N. C. Reg. Surveyor No. L-1482

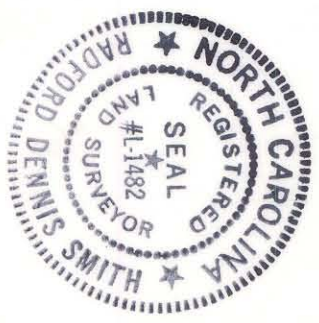

NOT FOR RECORDATION

 <b>CHARLOTTE</b> ENGINEERING DEPARTMENT		JOB NO. 512-84 FILE NO. 063
REVISIONS 12/31/86 PARENTHESES ADDED. RSJ	TEMP. CONSTR. ESM.T. TO BE ACQUIRED BY THE <b>CITY OF CHARLOTTE</b>	SHEET 1 OF 5
DRAWN BY M.S. CHECKED BY R.D.S. <u>R. Dennis Smith</u> Survey Supvr.	PROPERTY OF <b>JOHN M. DWELLE</b>	DATE 5/1986 SCALE 1" = 40'