


NORTH TRYON STREET
 EAST SEVENTH STREET

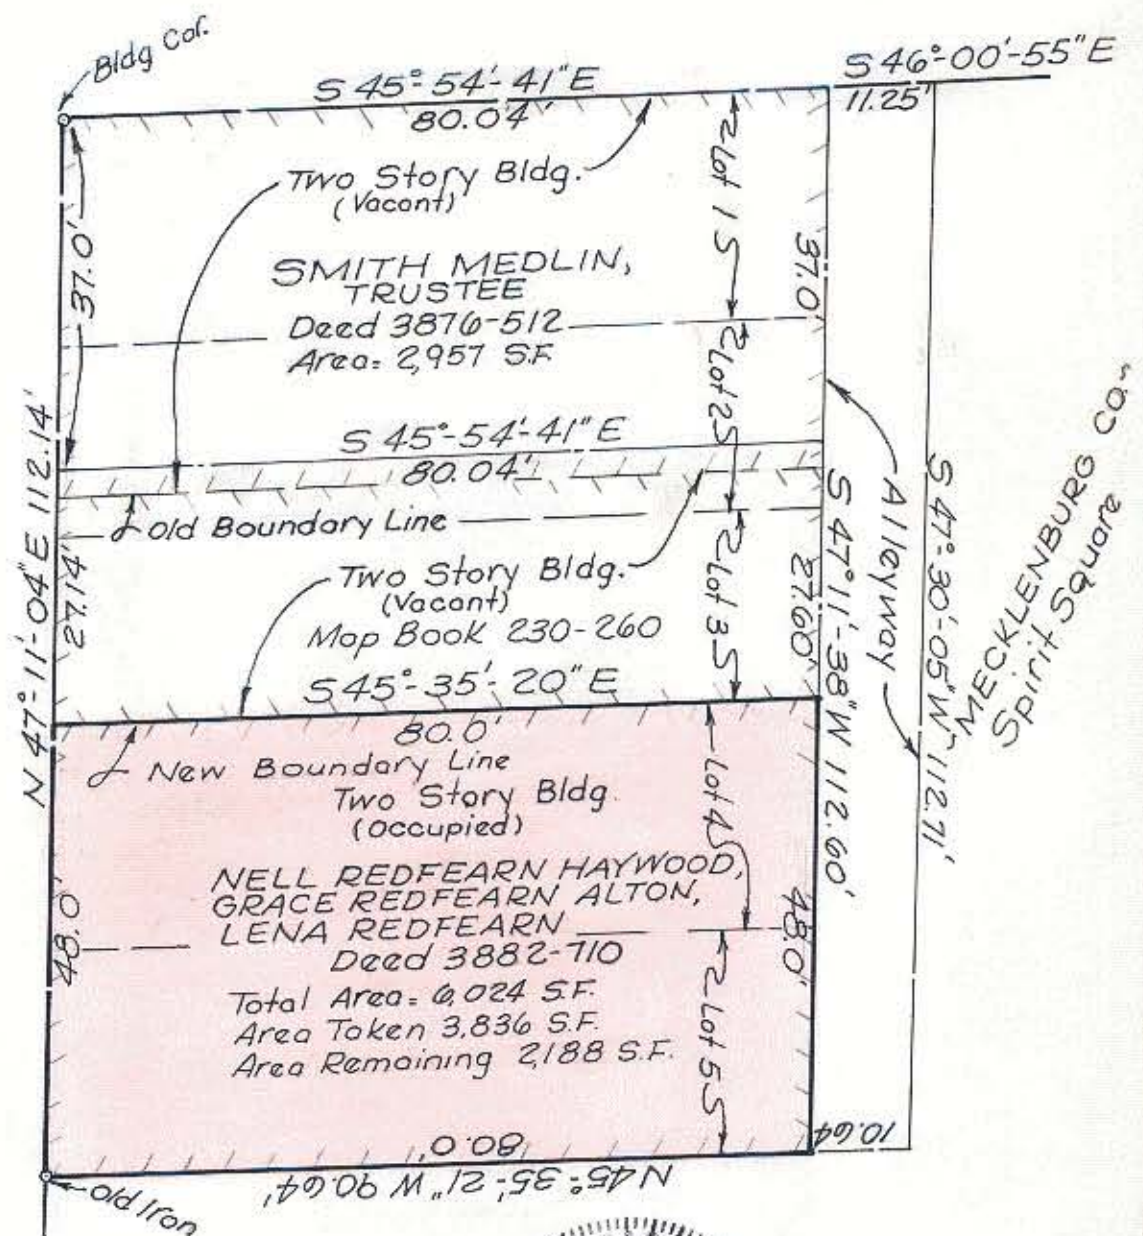

This plat was prepared under my supervision Stephen A. Gilbert
 N. C. Reg. Surveyor No. L-1785

NOTE: Property corners shown circled were located by actual survey. Bearings are based on Deed 3753-19

CITY OF CHARLOTTE NORTH CAROLINA DEPARTMENT OF PUBLIC WORKS ENGINEERING DIVISION		
REVISIONS	Property To Be Acquired BY CITY OF CHARLOTTE	JOB NO. 78-022
	Property Of NELL R. HAYWOOD, GRACE R. ALTON, LENA REDFEARN	FILE NO. R/W 145
DRAWN BY WJTE		SHEET 1
CHECKED BY SAG		OF 1
CITY ENGINEER	DATE Sept. 1977 SCALE 1" = 20'	