


TRYON ST.

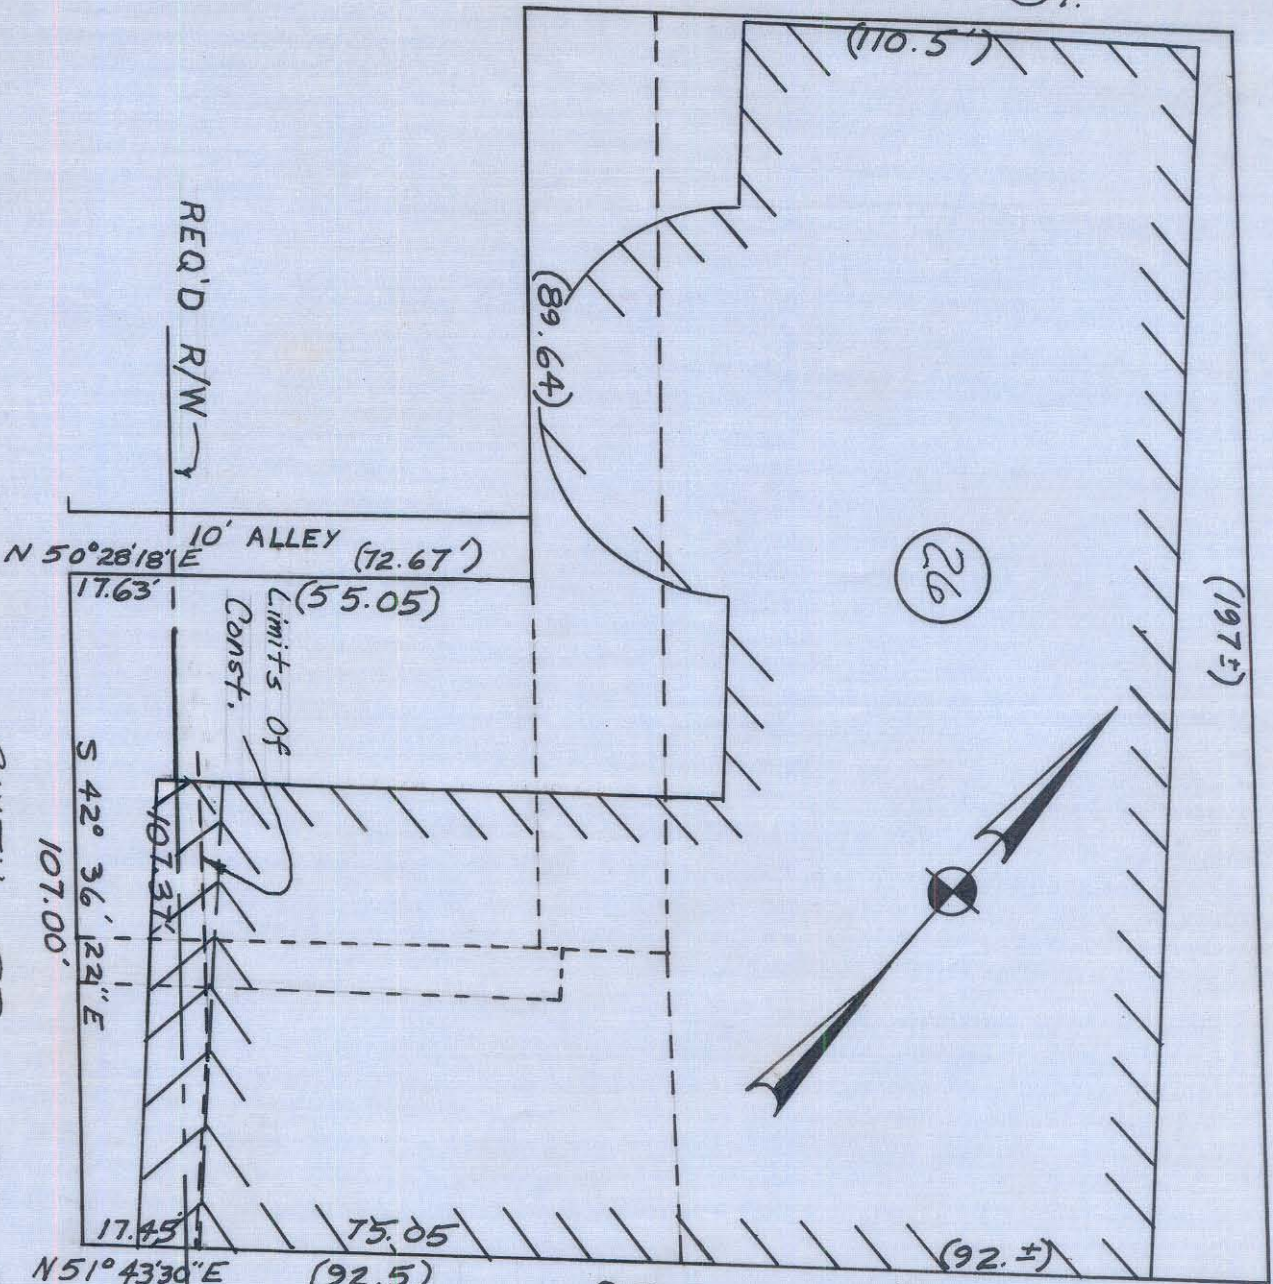

SIXTH ST.
PROJECT
NOV. 1976

SIXTH ST.

Willbur Smith and Associates, Inc. Design

COLUMBIA, S. C. WINSTON-SALEM, N. C. RICHMOND, VA.

CONSULTING ENGINEERS

Dimensions in parentheses () are deed dimensions

Area	Sq. Ft.
Taking	1876
Severance	28247
Total	30123

PUBLIC LIBRARY OF
CHARLOTTE & MECKLENBURG
COUNTY
DEED BOOKS 1545-371,
1555-1, 422-267
MAP 1-2 BLOCK 3
LOTS 12, 13, 16 & 17
SCALE: 1" = 30'