
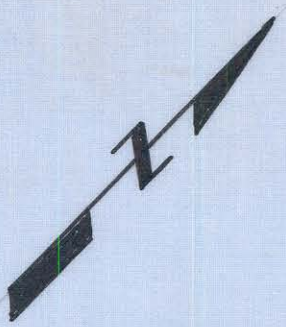


BREVARD ST.

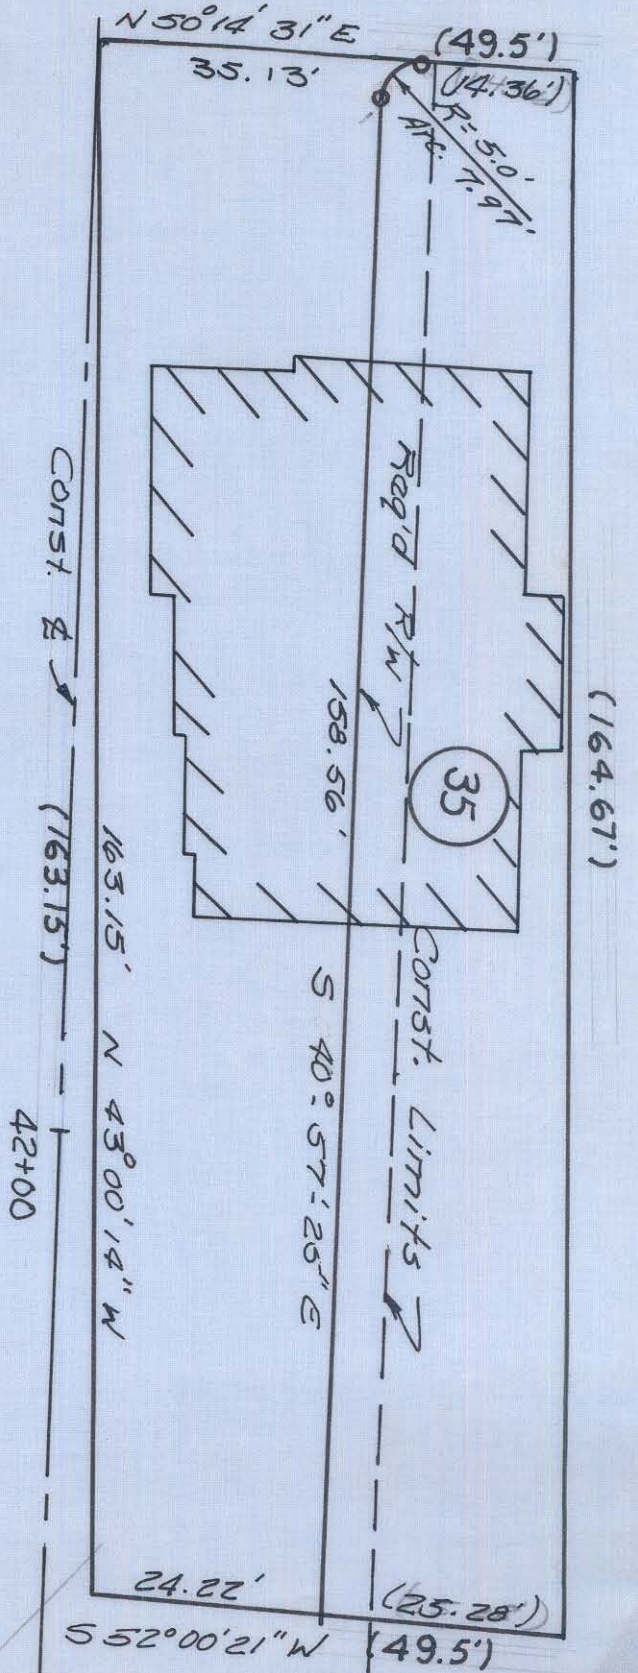

H.E. AUSTIN & WIFE, MARY E. AUSTIN
 DEED BOOK 2252 PAGE 249
 MAP 1-7 BLOCK 93 LOT 14
 SCALE 1" = 20'

Wilbur Smith and Associates, Inc. Design
 CONSULTING ENGINEERS
 COLUMBIA, S. C. WINSTON-SALEM, N. C. RICHMOND, VA.

	Area	Sq. Ft.
Taking	4431	
Severance	3661	
Total	8092	

Deed dimensions are in parentheses ().

SIXTH STREET PROJECT

NOV. 1966