


80+052-07

44+00 ————— 2-Const E

SIXTH STREET

69

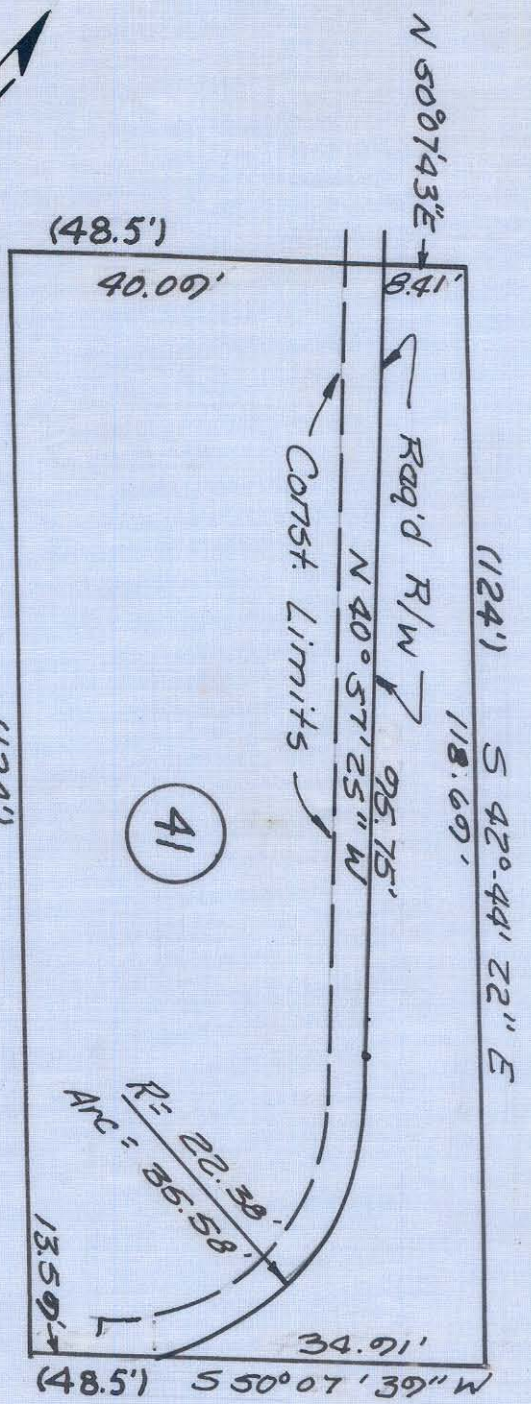

Area Taking	Sq. Ft.
Severance	1328
Total	4421
	5749

DEED Dimensions are in parentheses ( ).

J. E. MORRIS  
 DEED BOOK 839 PAGE 432  
 MAP 1-6 BLOCK 92 LOT 3 & 4  
 SCALE 1" = 20'

*Wilbur Smith and Associates, Inc. Design*  
 CONSULTING ENGINEERS

COLUMBIA, S. C. WINSTON-SALEM, N. C. RICHMOND, VA.

SIXTH STREET  
 PROJECT  
 NOV. 1966

