


EAST NINTH

STREET

PROP. R/W → S.43°-11'-41"E. 13.56' New Iron S.43°-12'-54"E. 8.53' PROP. R/W

— CITY OF CHARLOTTE —

— CITY OF CHARLOTTE —

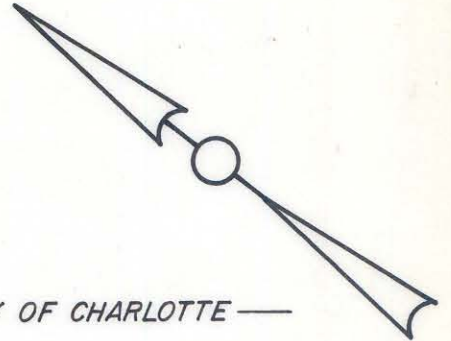

N.50°-35'-07"E.

182.03'

4,054

80'611

50. FT

M.0E 61°05'S

Prop. Utility Esmt.

S.42°-18'-00"E.

Old Iron c.m.

11.95'

ALEXANDER STREET

N.50°-20'-51"W. 2328

Old Iron

15.30'

CHARLOTTE HOUSING AUTHORITY DEED 2561-399

EXIST. R/W

50' R/W

CHARLOTTE HOUSING AUTHORITY DEED 2521-42

EXIST. R/W

EXIST. R/W

EXIST. R/W

EAST EIGHTH

STREET

NORTH

This plat was prepared under my

supervision Stephen A. Gilbert

N. C. Reg. Surveyor No. L-1785

NOTE: Property corners shown circled were located by actual survey. Bearings are based on FIRST WARD PLANS

WILBUR SMITH & ASSOC. MAY OF 1975



CITY OF CHARLOTTE NORTH CAROLINA DEPARTMENT OF PUBLIC WORKS ENGINEERING DIVISION

REVISIONS	FIRST WARD URBAN RENEWAL RIGHT-OF-WAY TO BE ABANDONED A PORTION OF	JOB NO. 512-73- 170
		FILE NO.
DRAWN BY MAS	N. ALEXANDER ST.	SHEET /
CHECKED BY RW		OF /
CITY ENGINEER	DATE JULY 24, 78	SCALE 1" = 50'