


A-5-C-13

Total Area 6268.56 Sq. Ft.
Area Taken 54.90 Sq. Ft.
Area Remaining 6213.66 Sq. Ft.

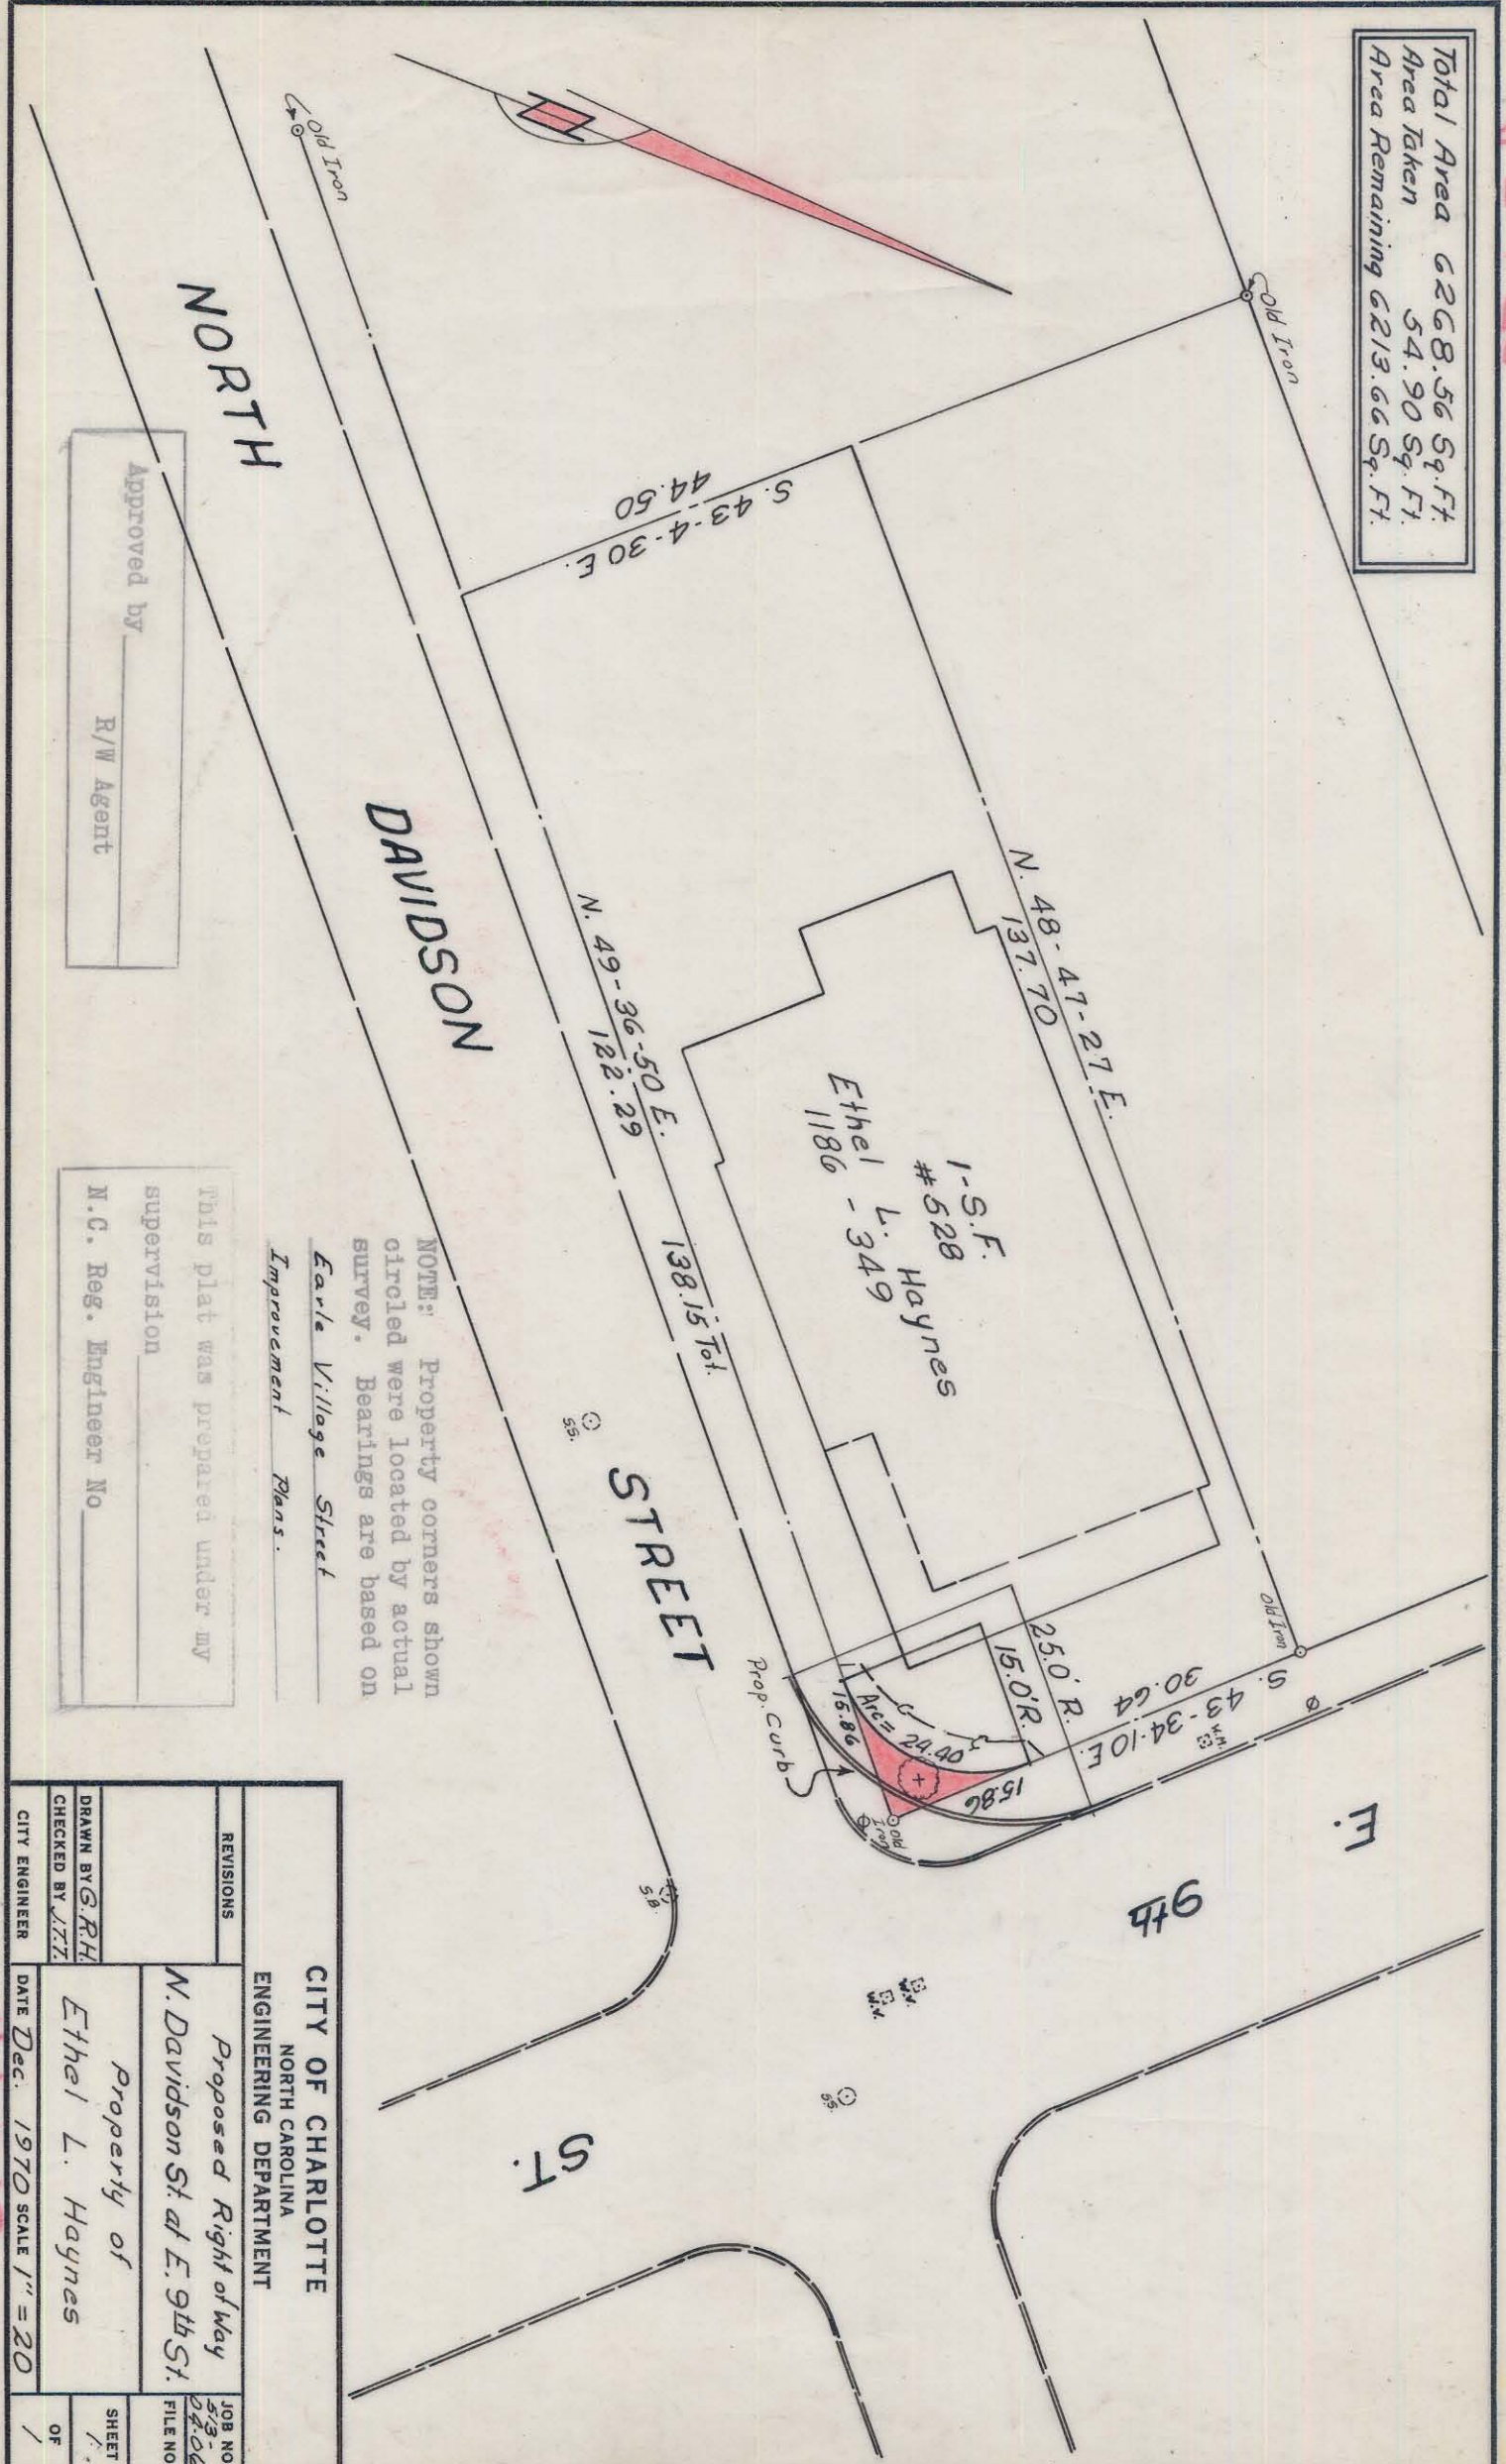

NORTH

DAVIDSON STREET

STREET

1-S.F. #528 Haynes
Ethel L. Haynes
1186 - 349

9th

ST.

NOTE: Property corners shown circled were located by actual survey. Bearings are based on Earle Village Street Improvement Plans.

Approved by _____
R/W Agent

This plat was prepared under my supervision
N.C. Reg. Engineer No. _____

CITY OF CHARLOTTE NORTH CAROLINA ENGINEERING DEPARTMENT		JOB NO. 58-06
REVISIONS	Proposed Right of Way N. Davidson St at E. 9th St.	FILE NO. 04-06
DRAWN BY G.R.H.	Property of Ethel L. Haynes	SHEET 1
CHECKED BY J.T.Z.	DATE Dec. 1970 SCALE 1" = 20'	OF 1
CITY ENGINEER		

80-62