


NORTH BREVARD STREET

EAST 8TH STREET

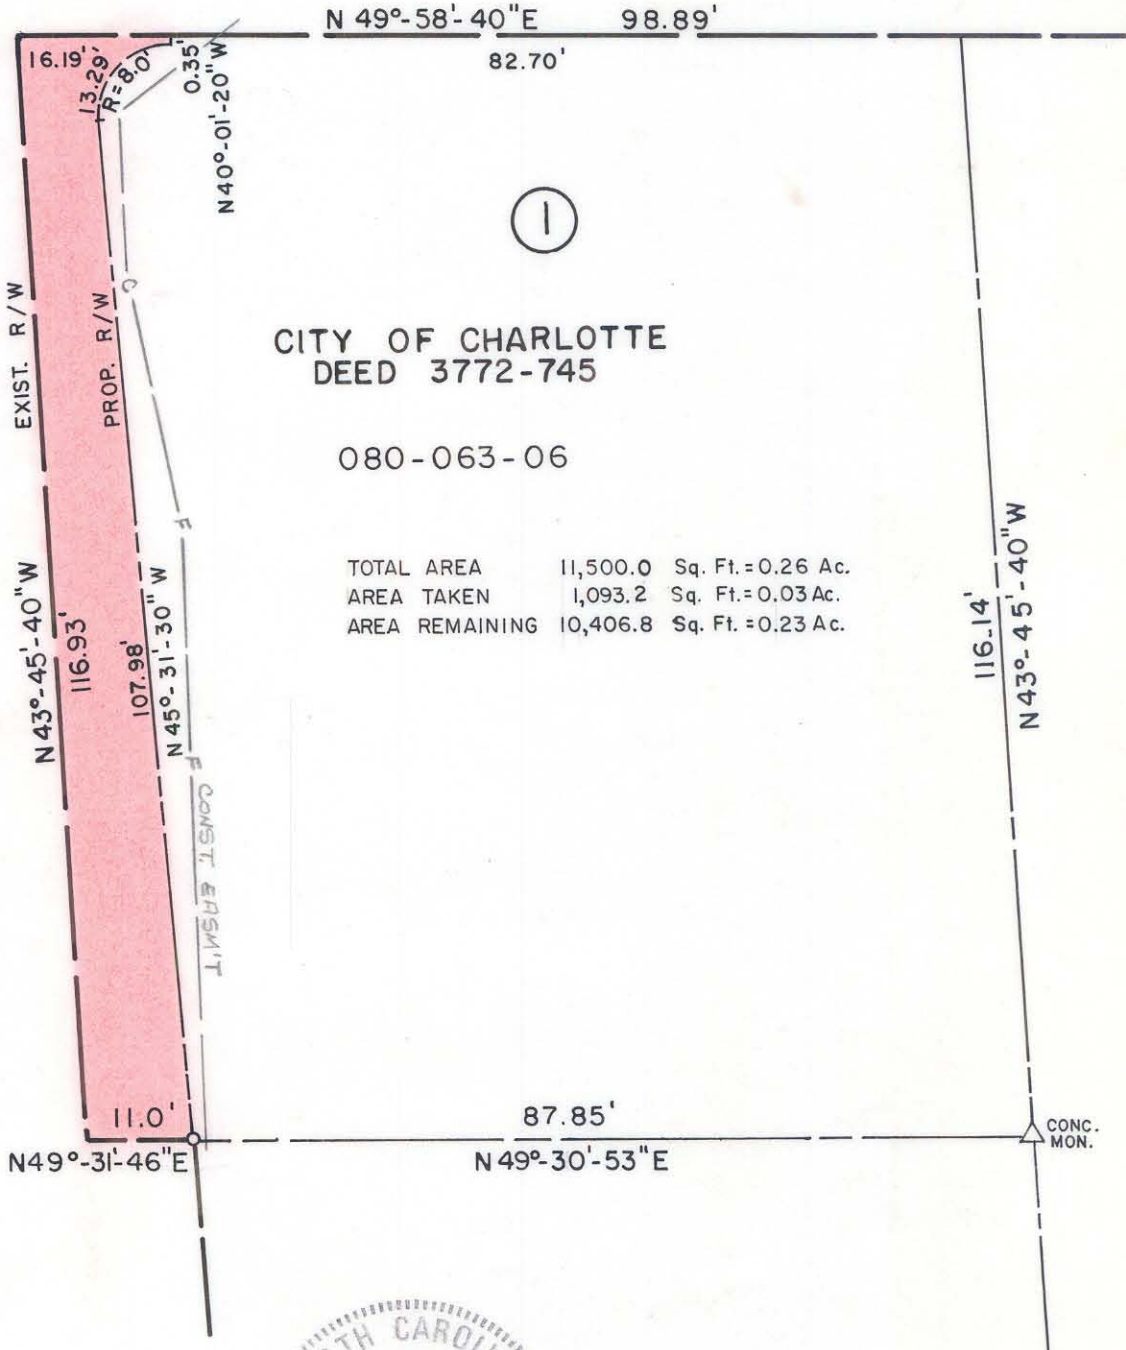

CITY OF CHARLOTTE
DEED 3772-745

080-063-06

TOTAL AREA 11,500.0 Sq. Ft. = 0.26 Ac.
 AREA TAKEN 1,093.2 Sq. Ft. = 0.03 Ac.
 AREA REMAINING 10,406.8 Sq. Ft. = 0.23 Ac.



This plat was prepared under my
 supervision Stephen A. Gilbert
 N.C. Reg. Engineer No 6233

NOTE: Property corners shown
 circled were located by actual
 survey. Bearings are based on
 MAP BOOK 12, PAGE 201

CITY OF CHARLOTTE NORTH CAROLINA DEPARTMENT OF PUBLIC WORKS ENGINEERING DIVISION		
REVISIONS	PROPOSED R/W 1st. WARD U.R. DRAINAGE IMPROVEMENTS PROPERTY OF CITY OF CHARLOTTE	JOB NO. 512-73 170 FILE NO. RW 126 SHEET 1 OF 1
DRAWN BY MAS CHECKED BY SAG CITY ENGINEER	DATE 5-25-76 SCALE 1" = 20'	